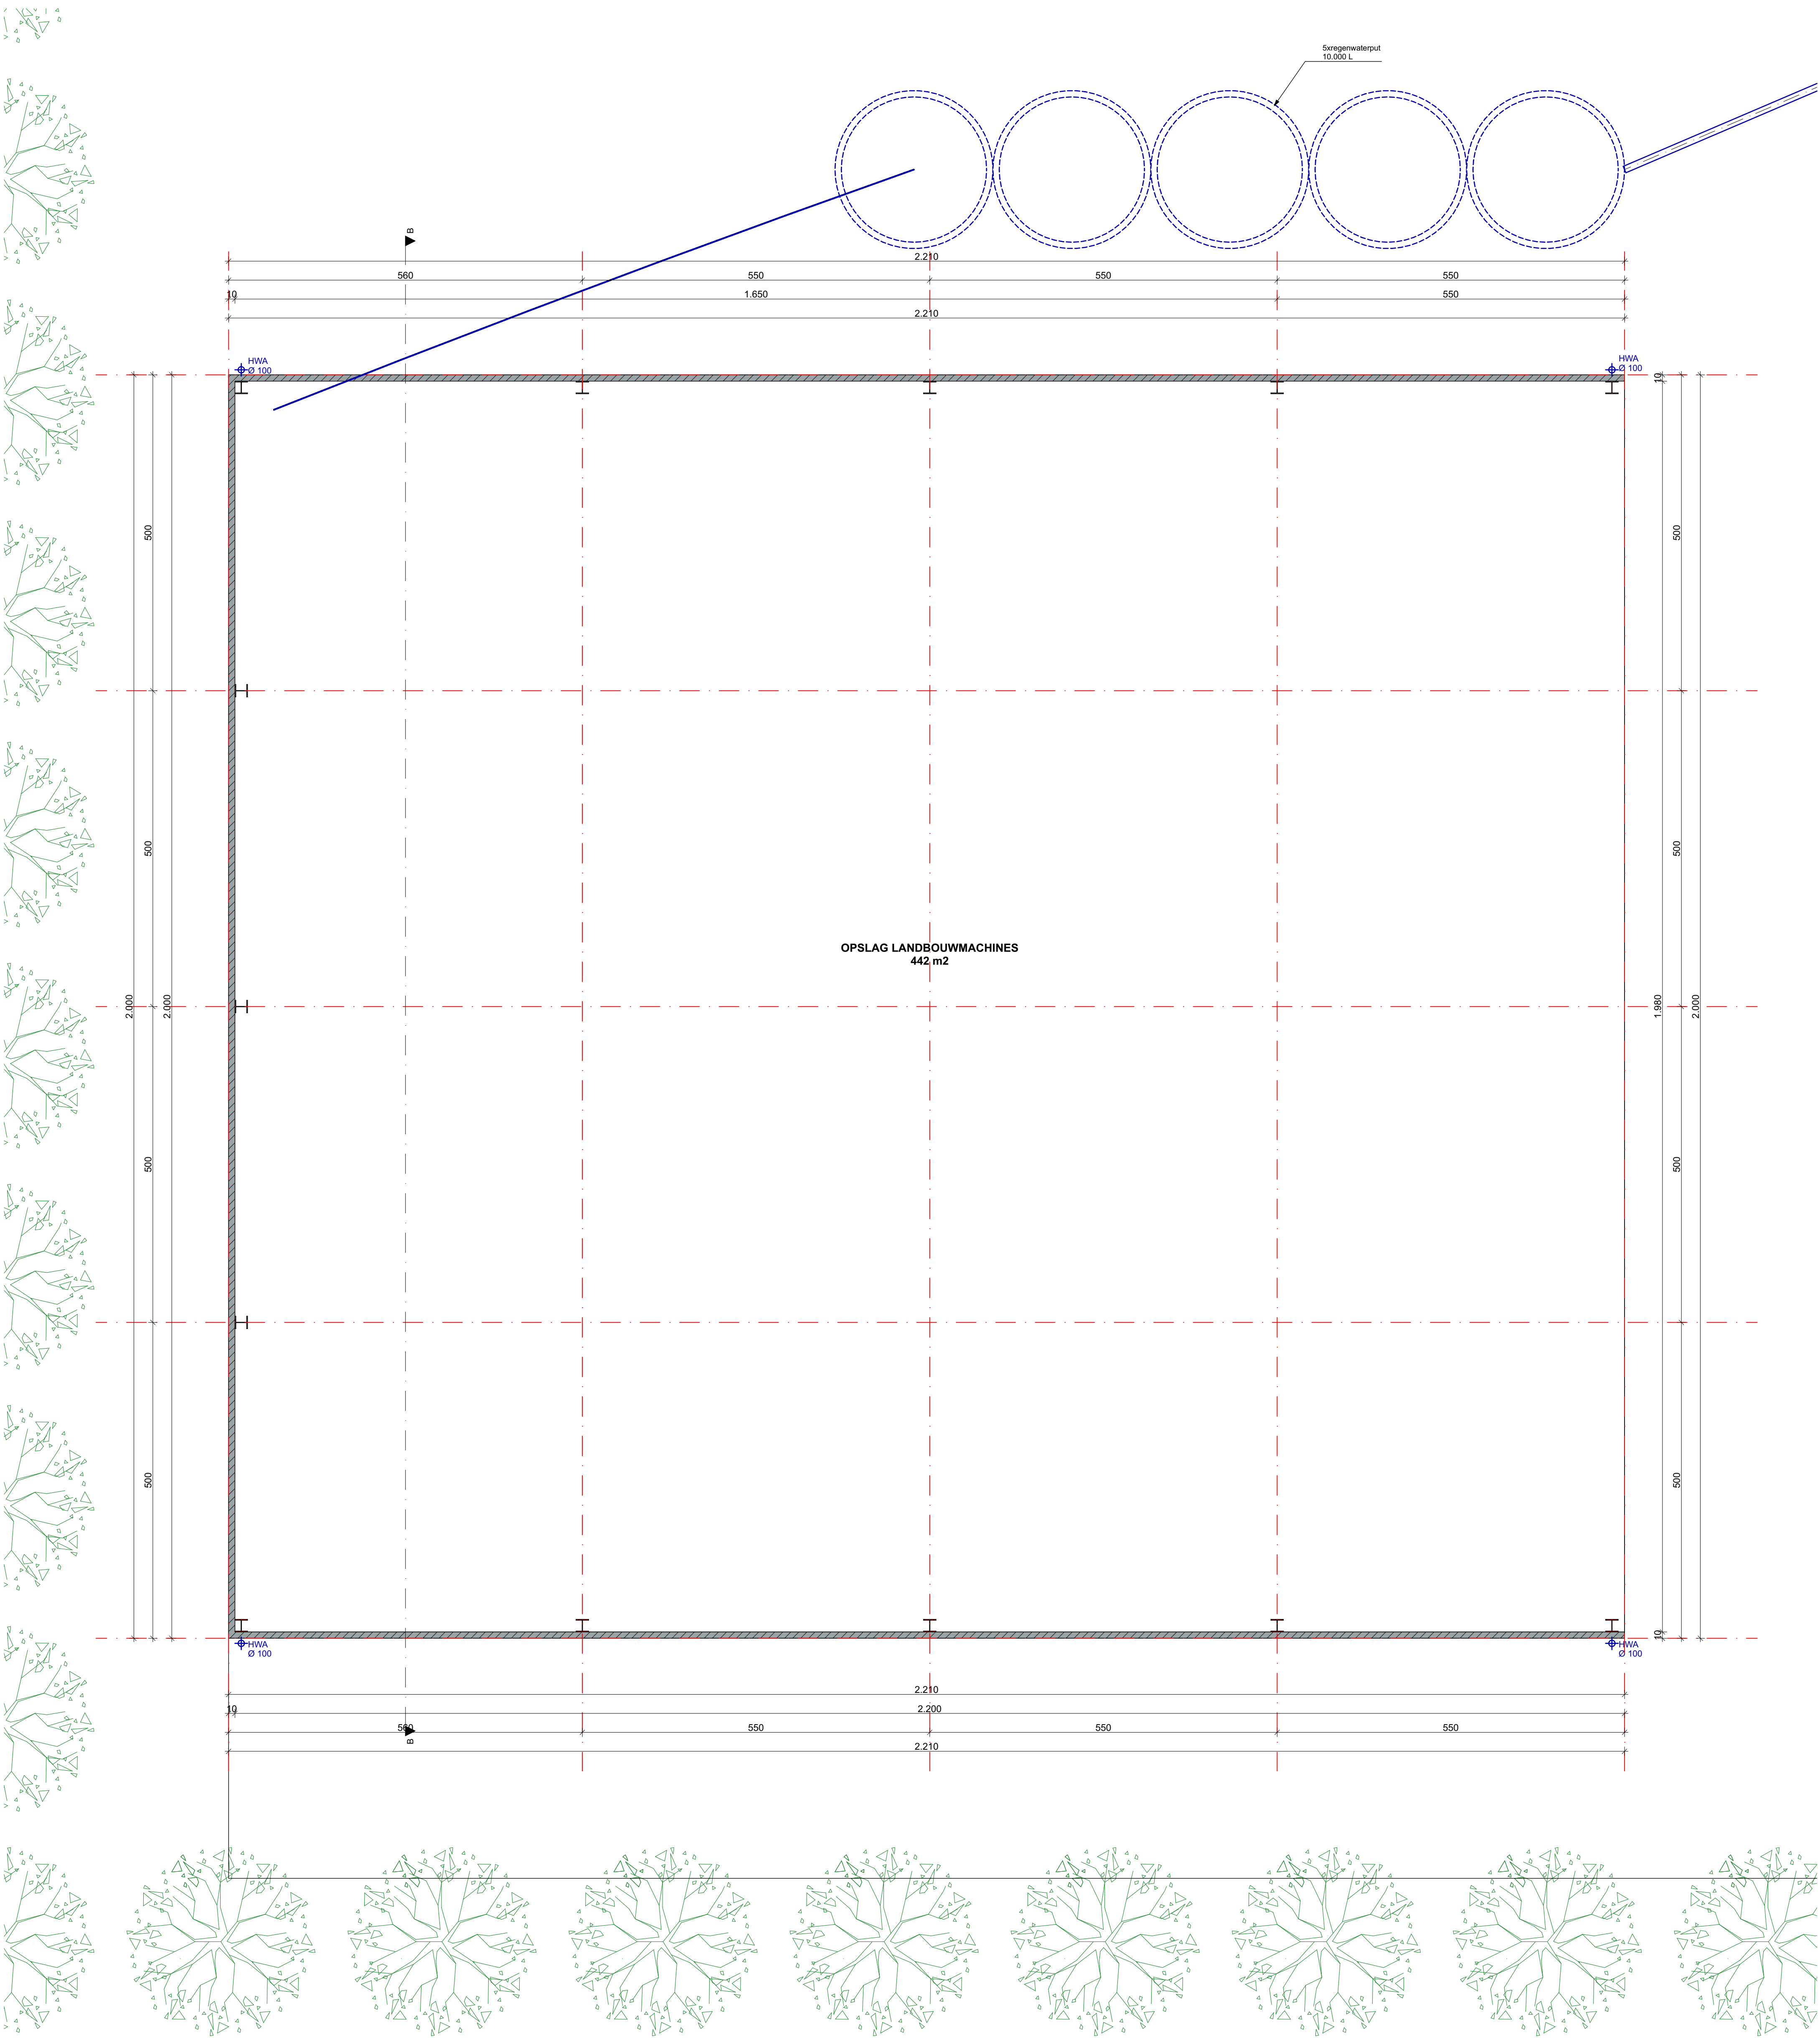


Nivo +00
1:50