
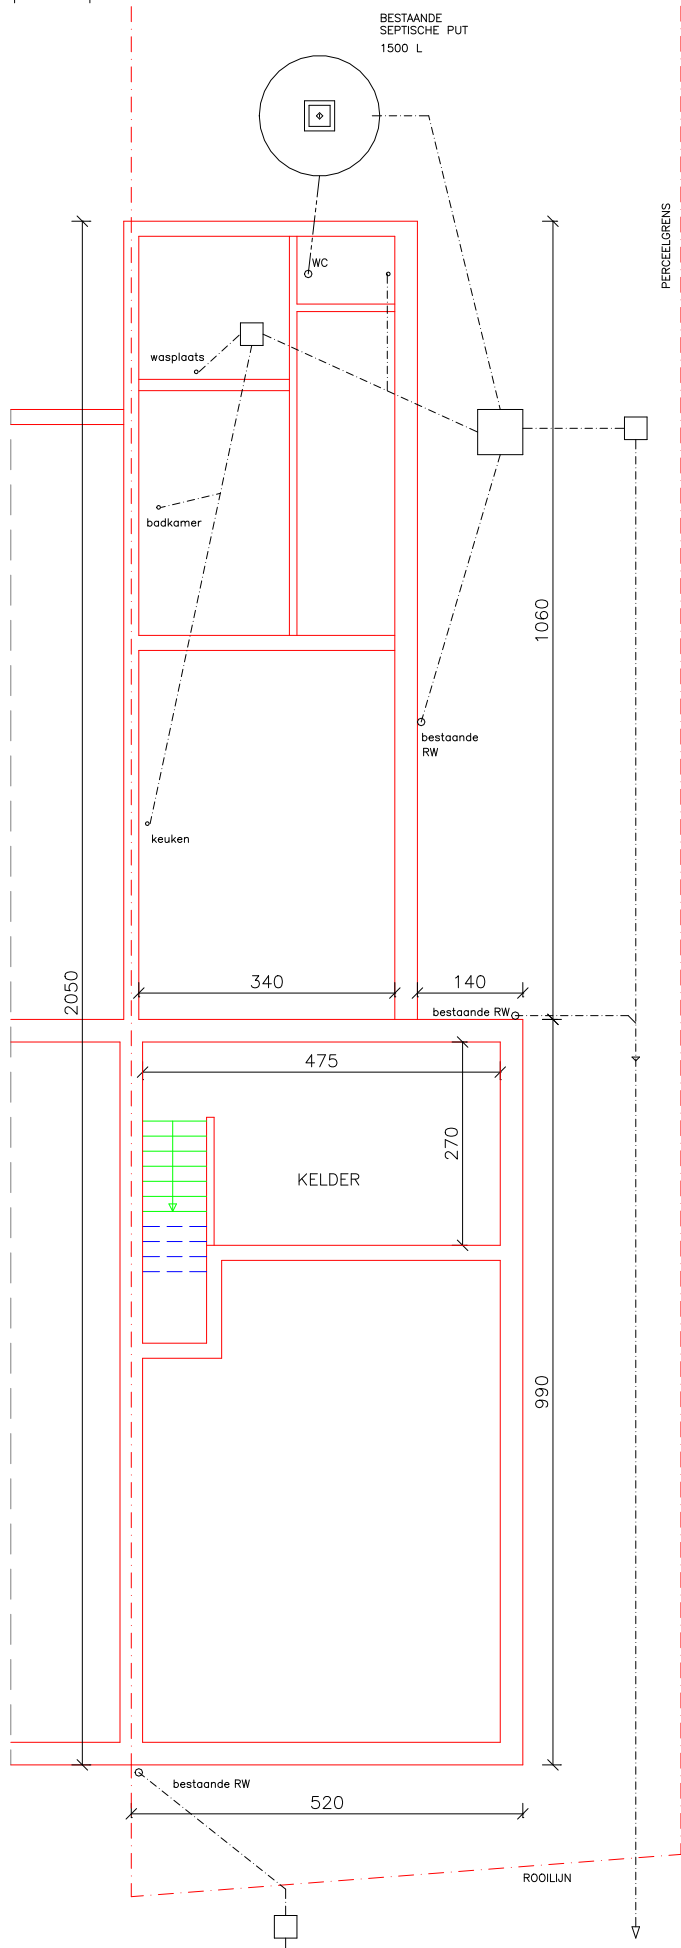


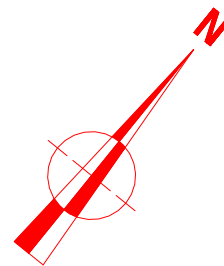

BA woning—P—B—3—fundering—riolering