


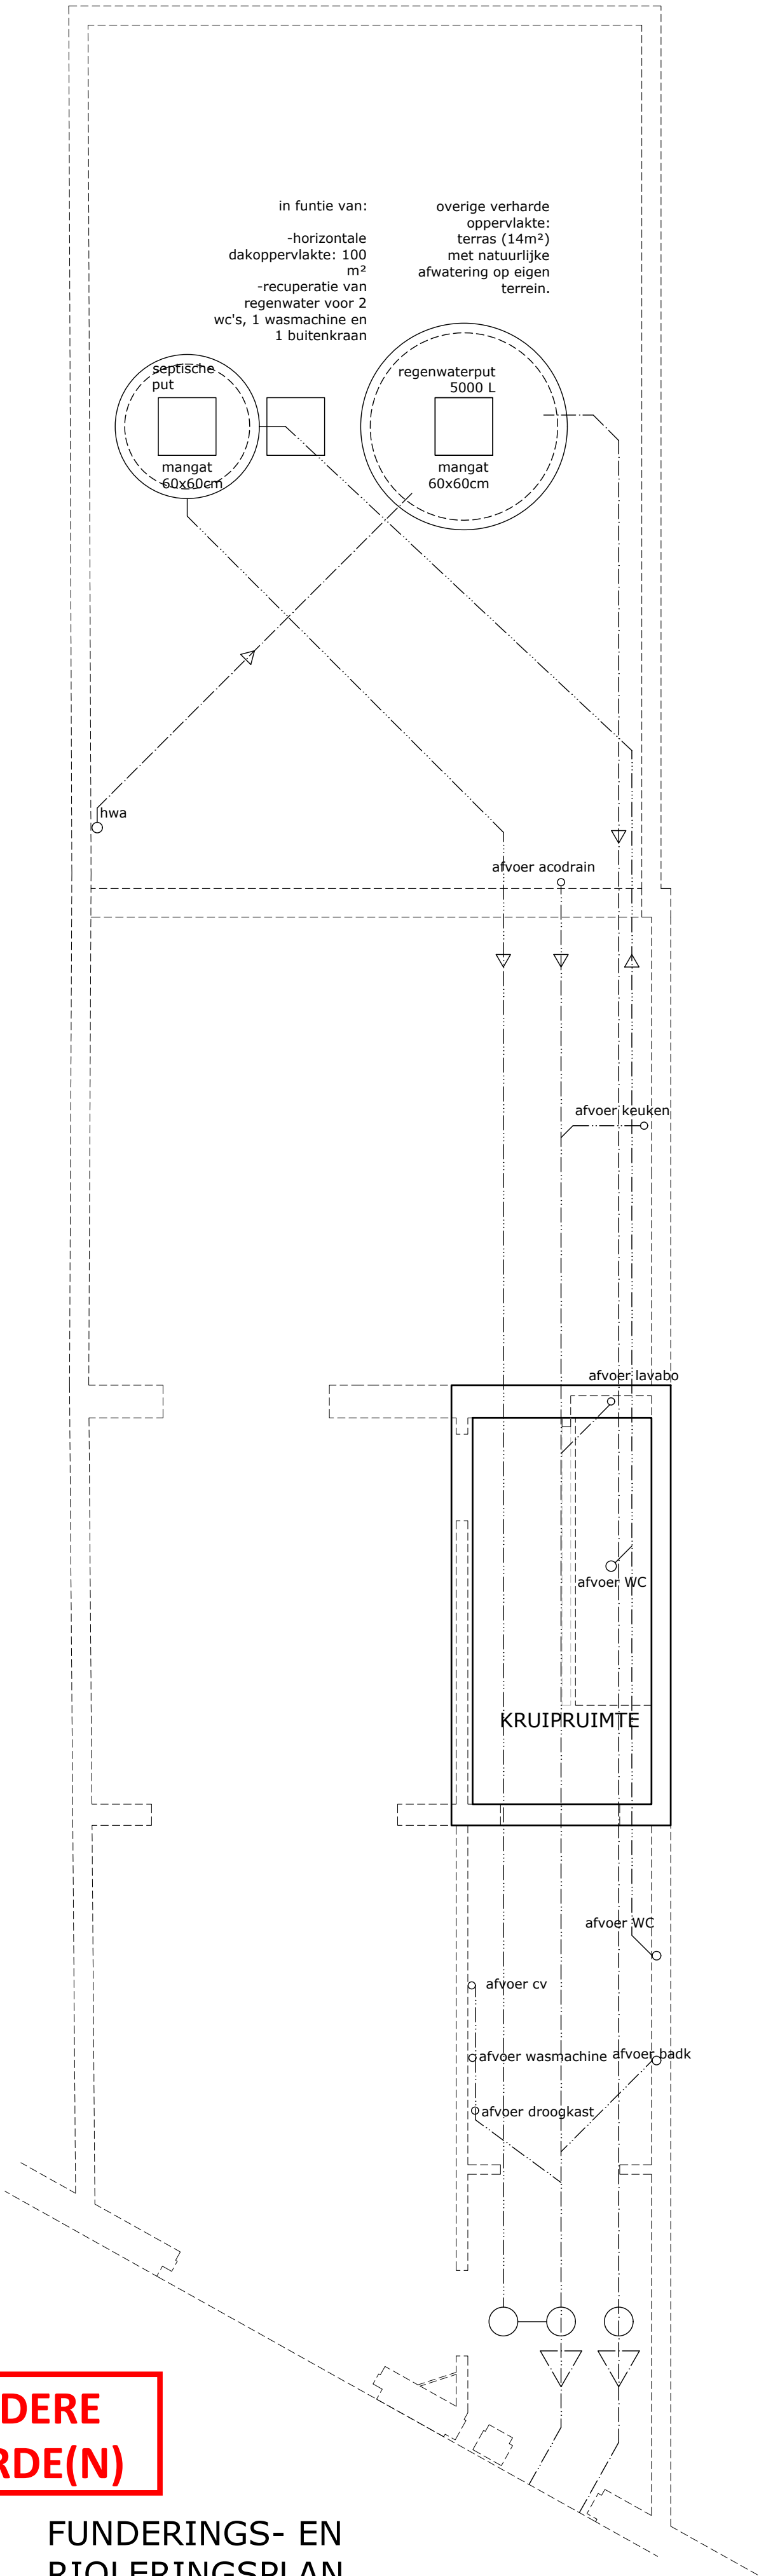

FUNDERINGS- EN
RIOLERINGSPLAN