


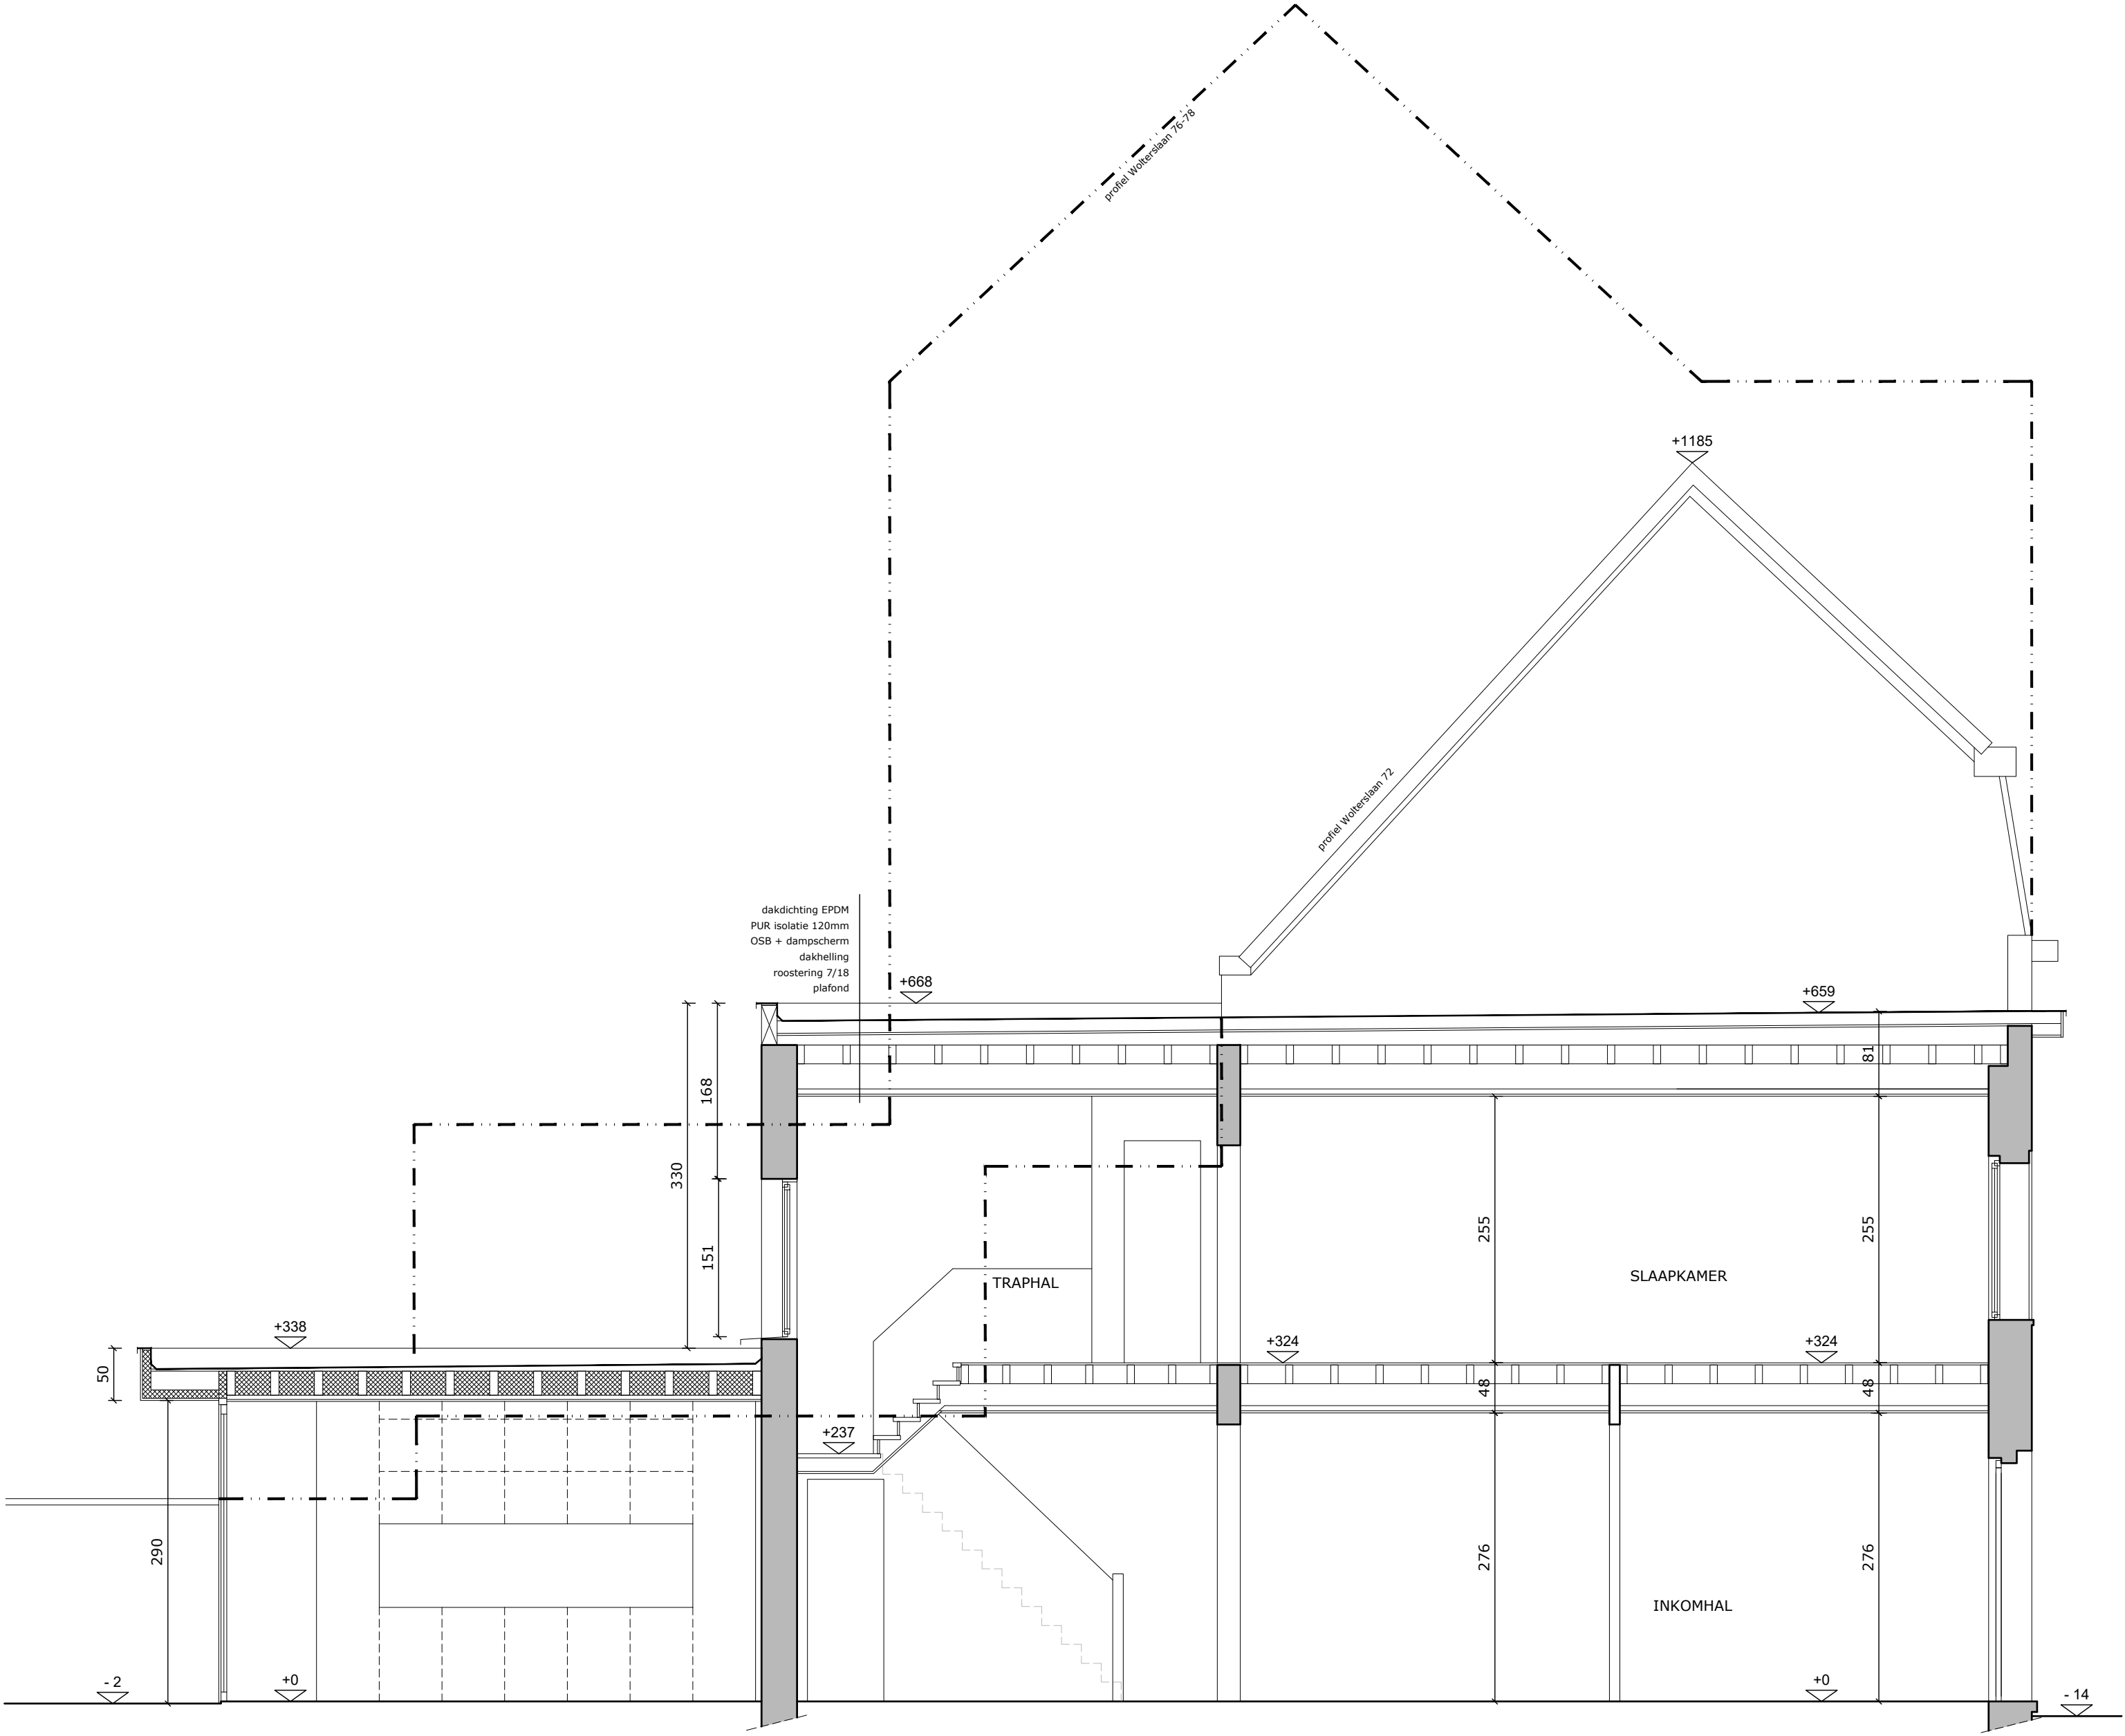

SNEDE A

