


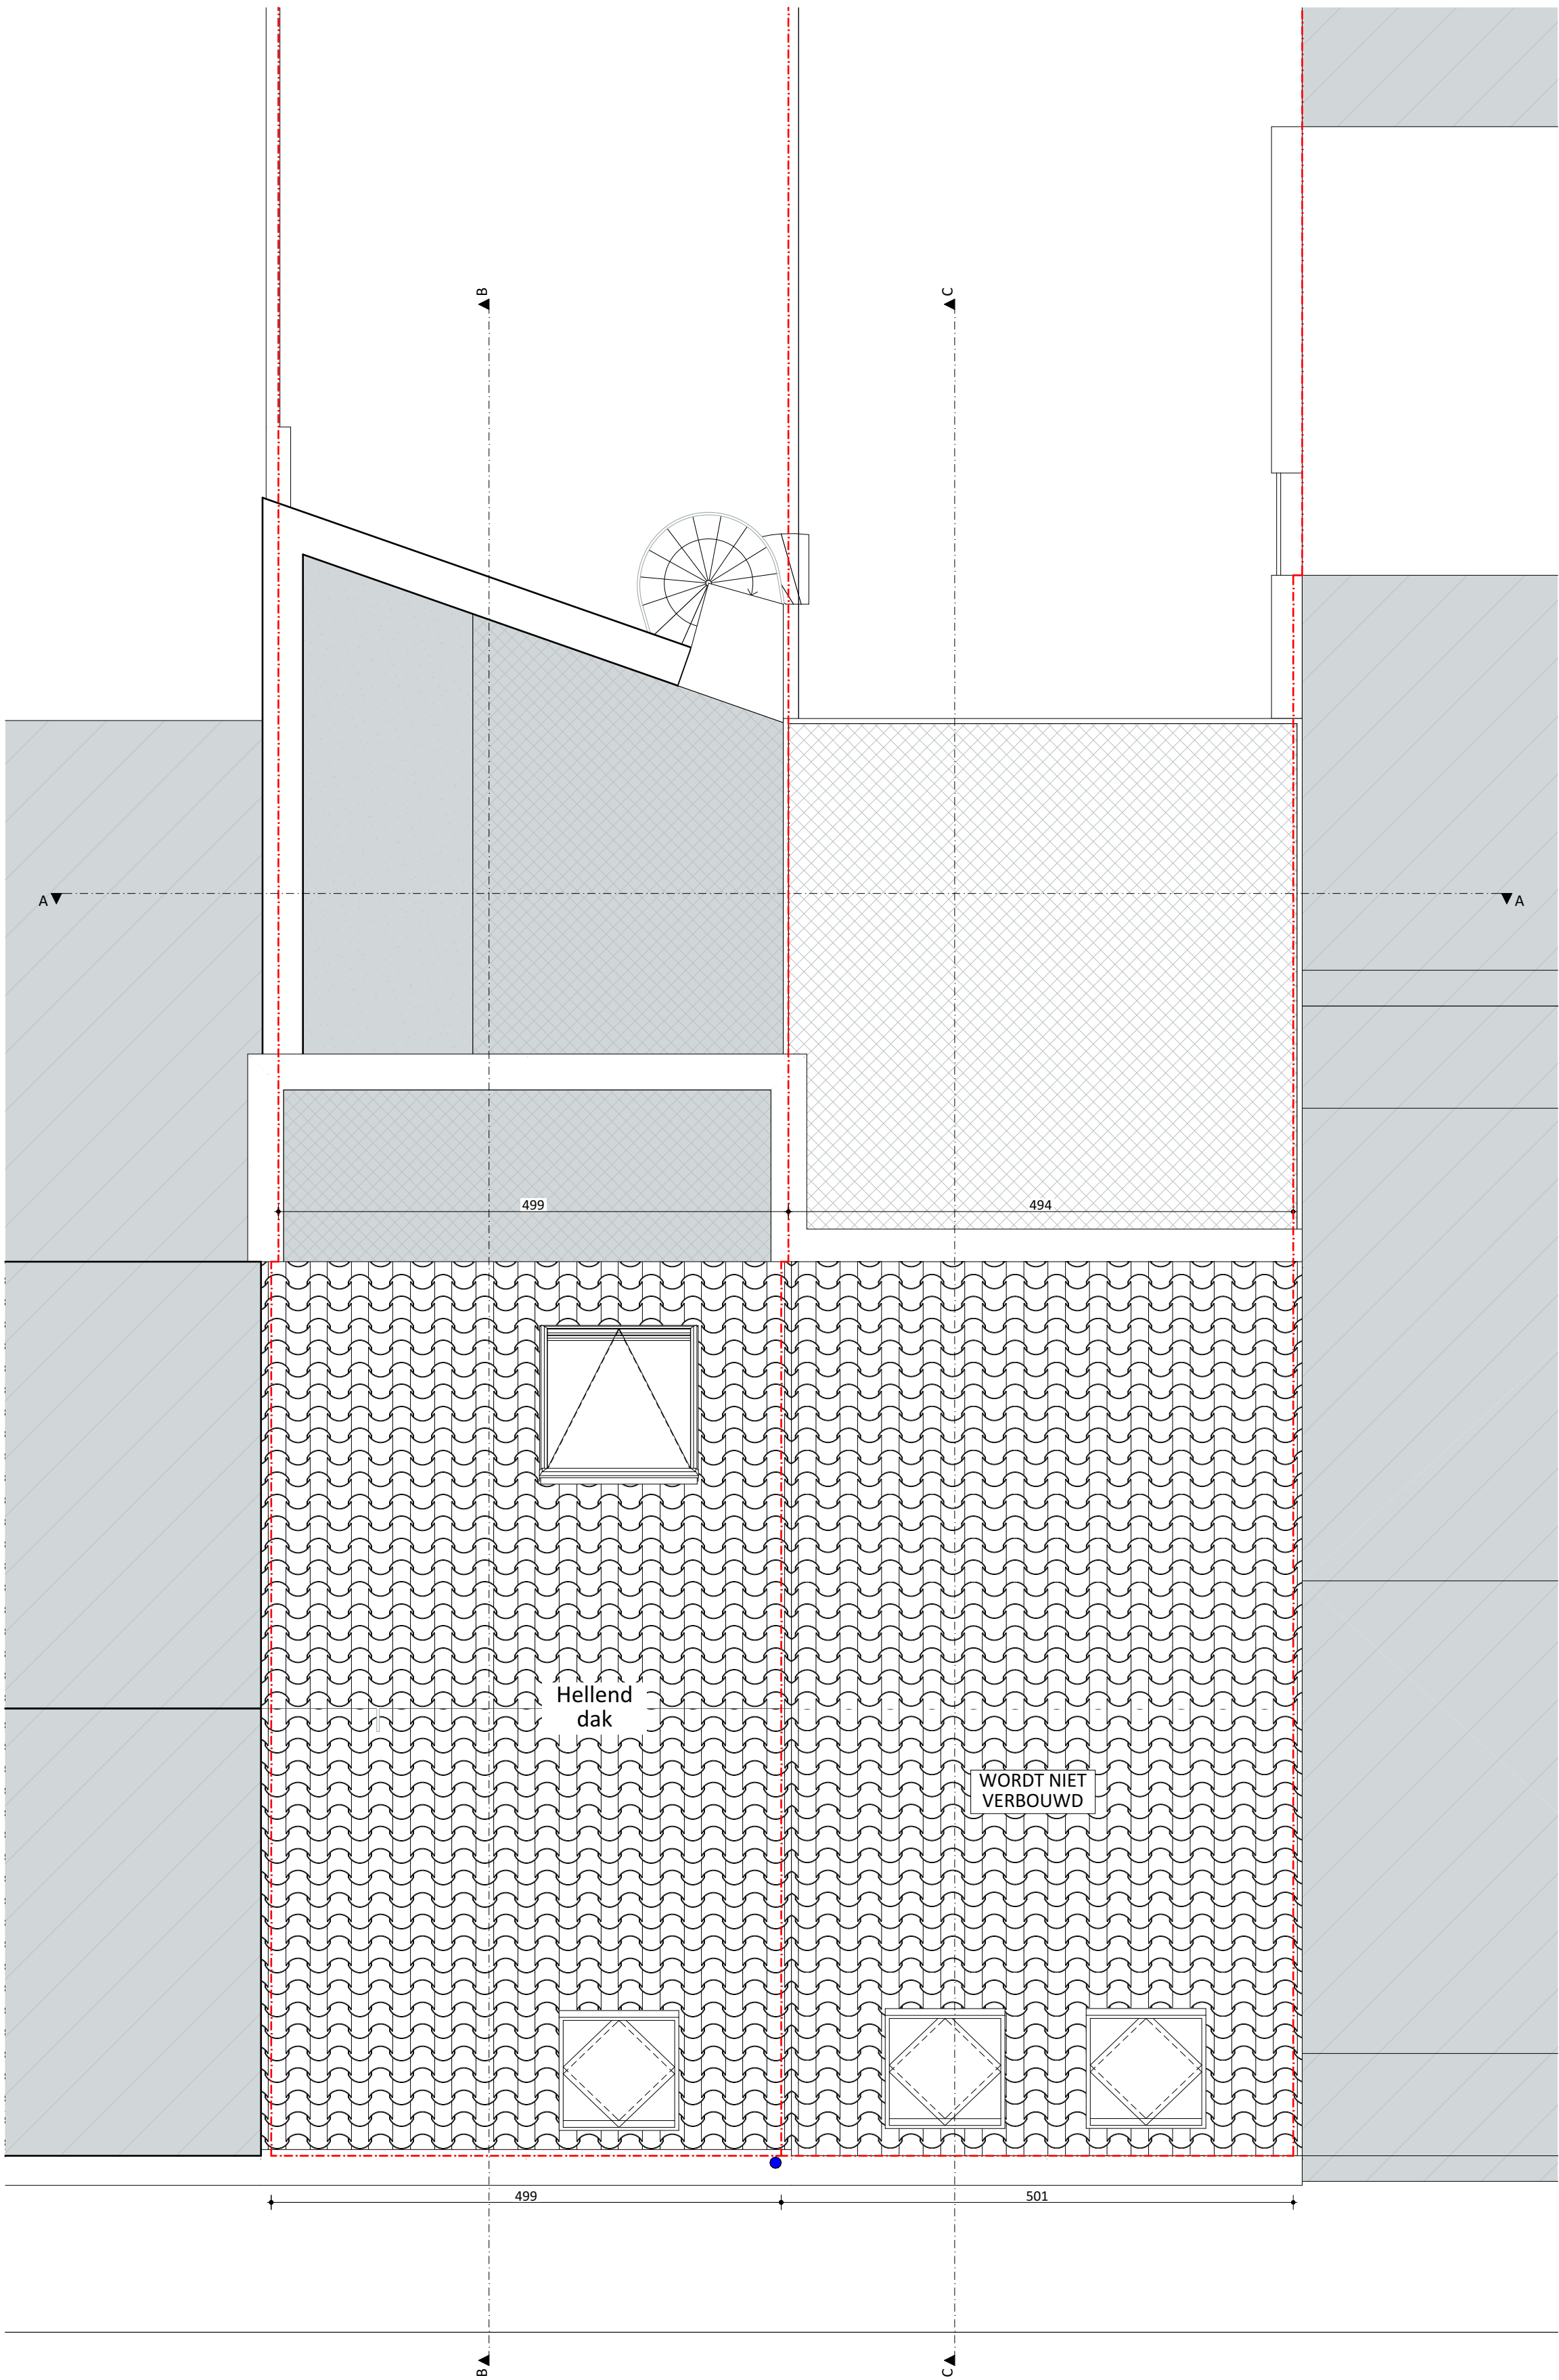

N

0 1 2 3 4 5 m

|                   |                                                                            |      |
|-------------------|----------------------------------------------------------------------------|------|
| Dakenplan NT 1:50 |                                                                            | VOLT |
| Projectnaam       | Bernard en Tine                                                            |      |
| Opdrachtgever     | dhr en mevr Bernard en Tine Seurinck-Lamsens   Forelstraat 87   9000 Gent  |      |
| Architect         | VOLT architecten bv   Burggravenlaan 264/101   9000 Gent   T: 09 219 00 74 |      |