



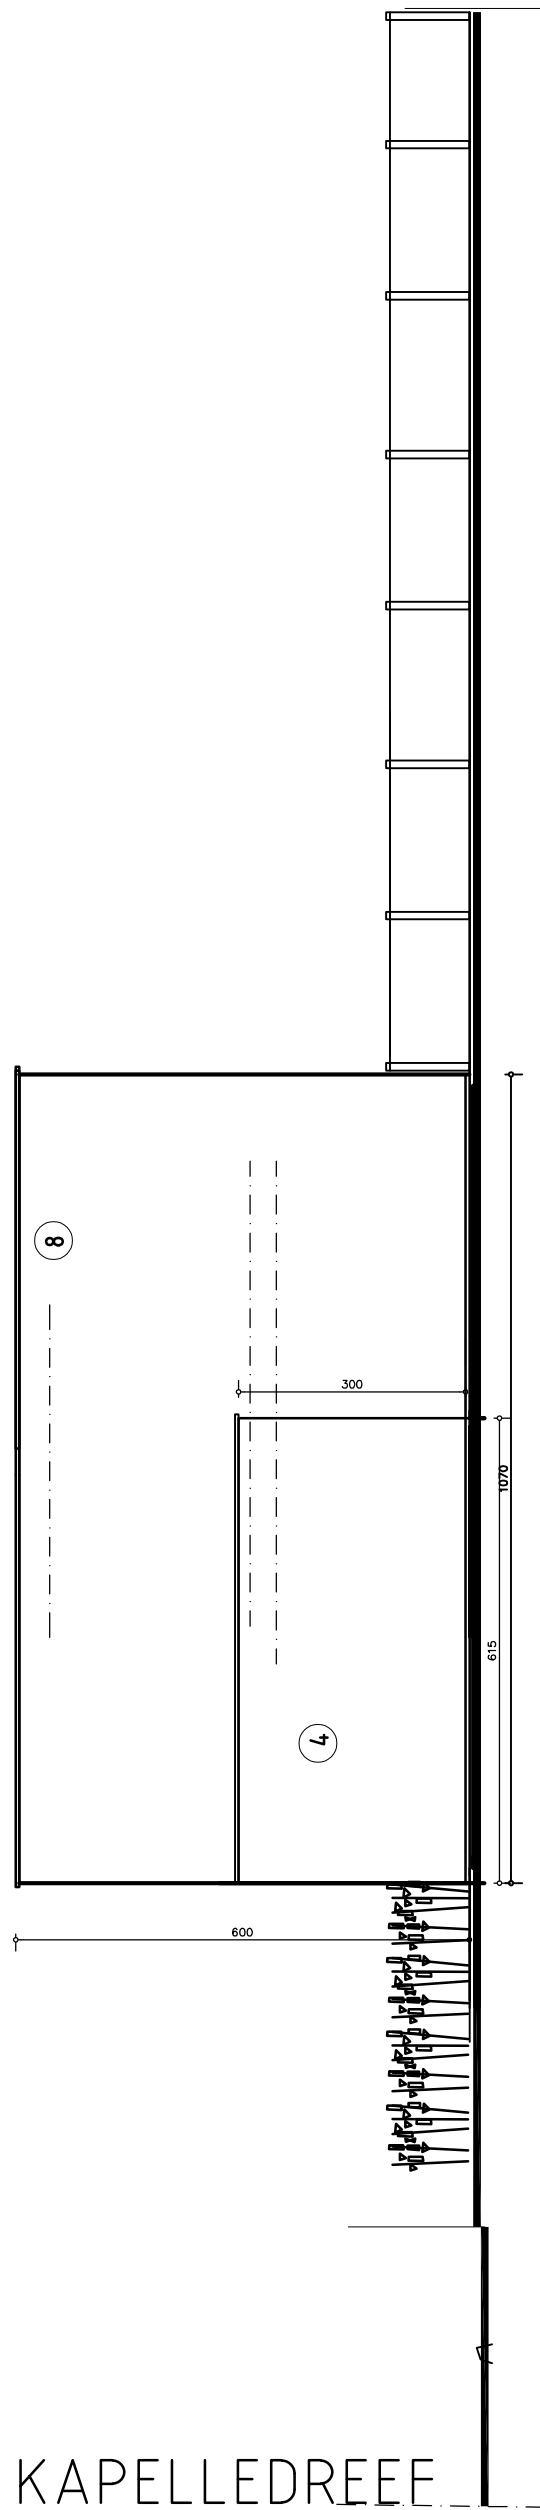

MIDDEN KAPELLEDREEF

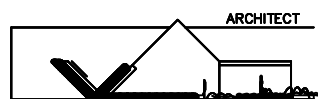

Dirk Schepens
 Ridder A Stas de Richellelaan 24
 9820 Merelbeke – Bottelare
 tel. : 09 362 65 12
 arch.dirk.schepens@skynet.be

HERBOUWEN woning
 Kapelledreef 7, 9042 Gent
 Dhr. Ruben Boone
 tel. : 0483077756 mail : boone.ruben@telenet.be

