


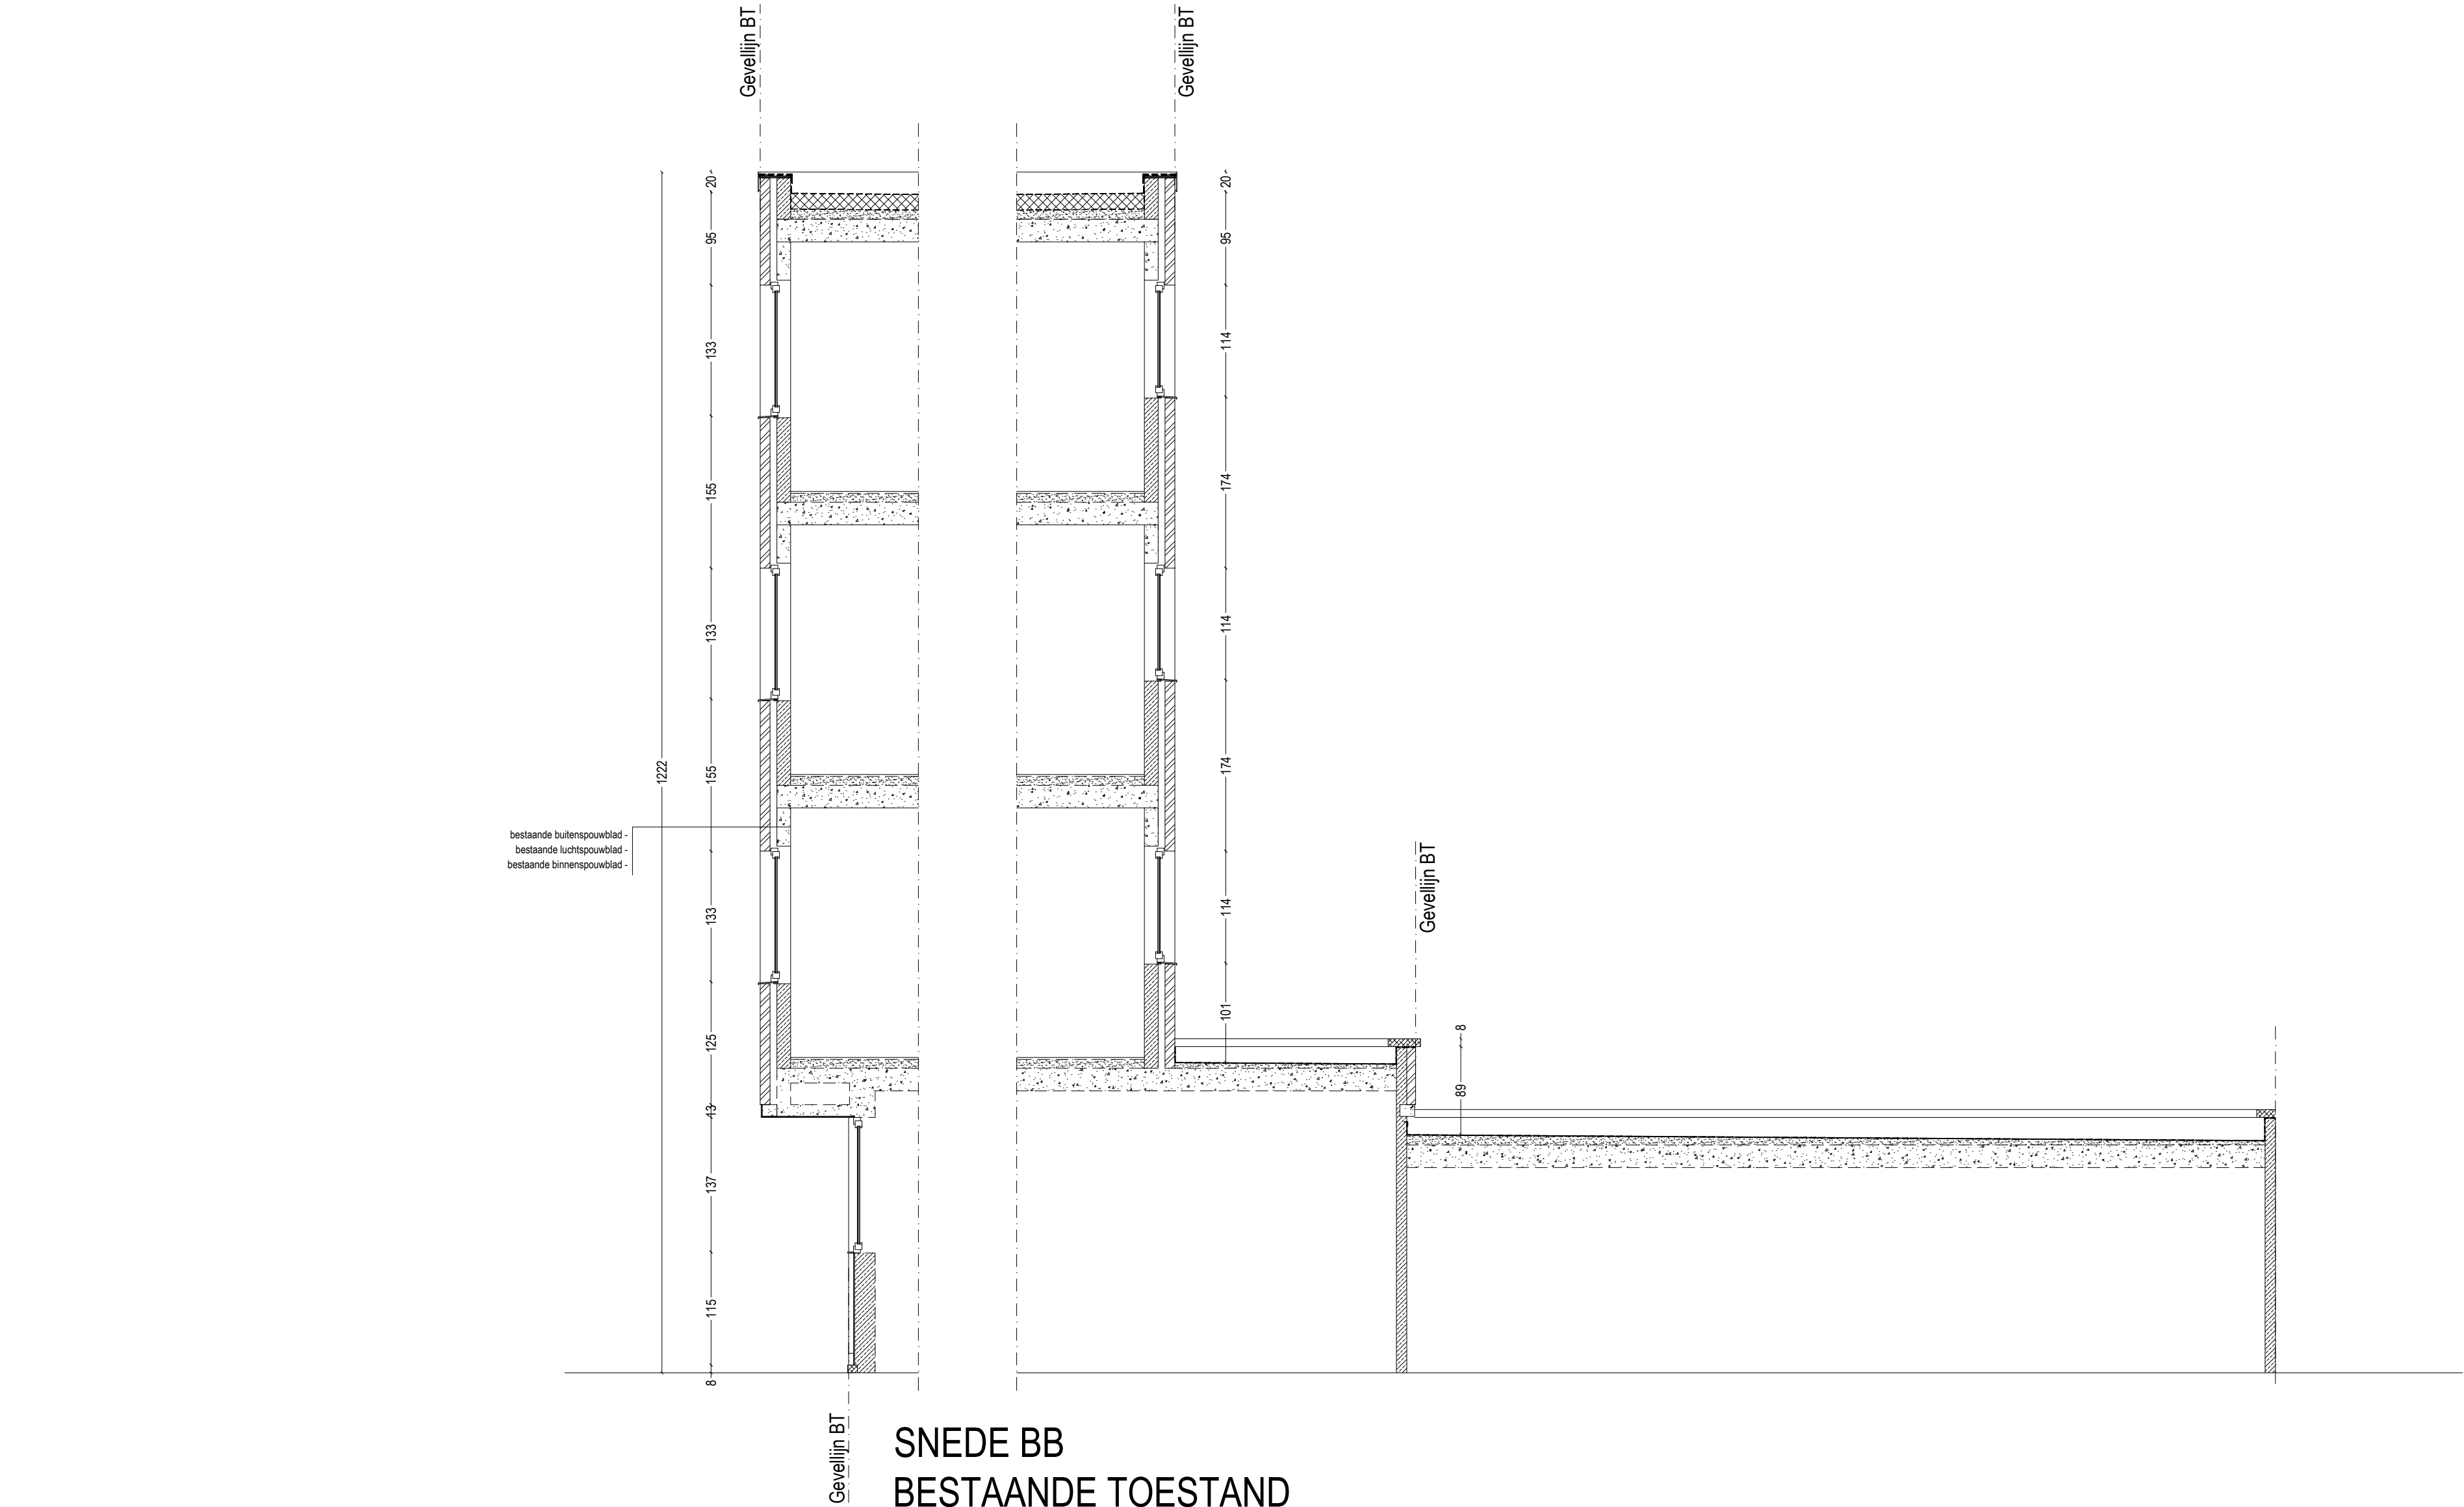

0 0.5 1 m
Schaal : 1:50
1 cm = 0.5 m
Maataanduiding in meters