


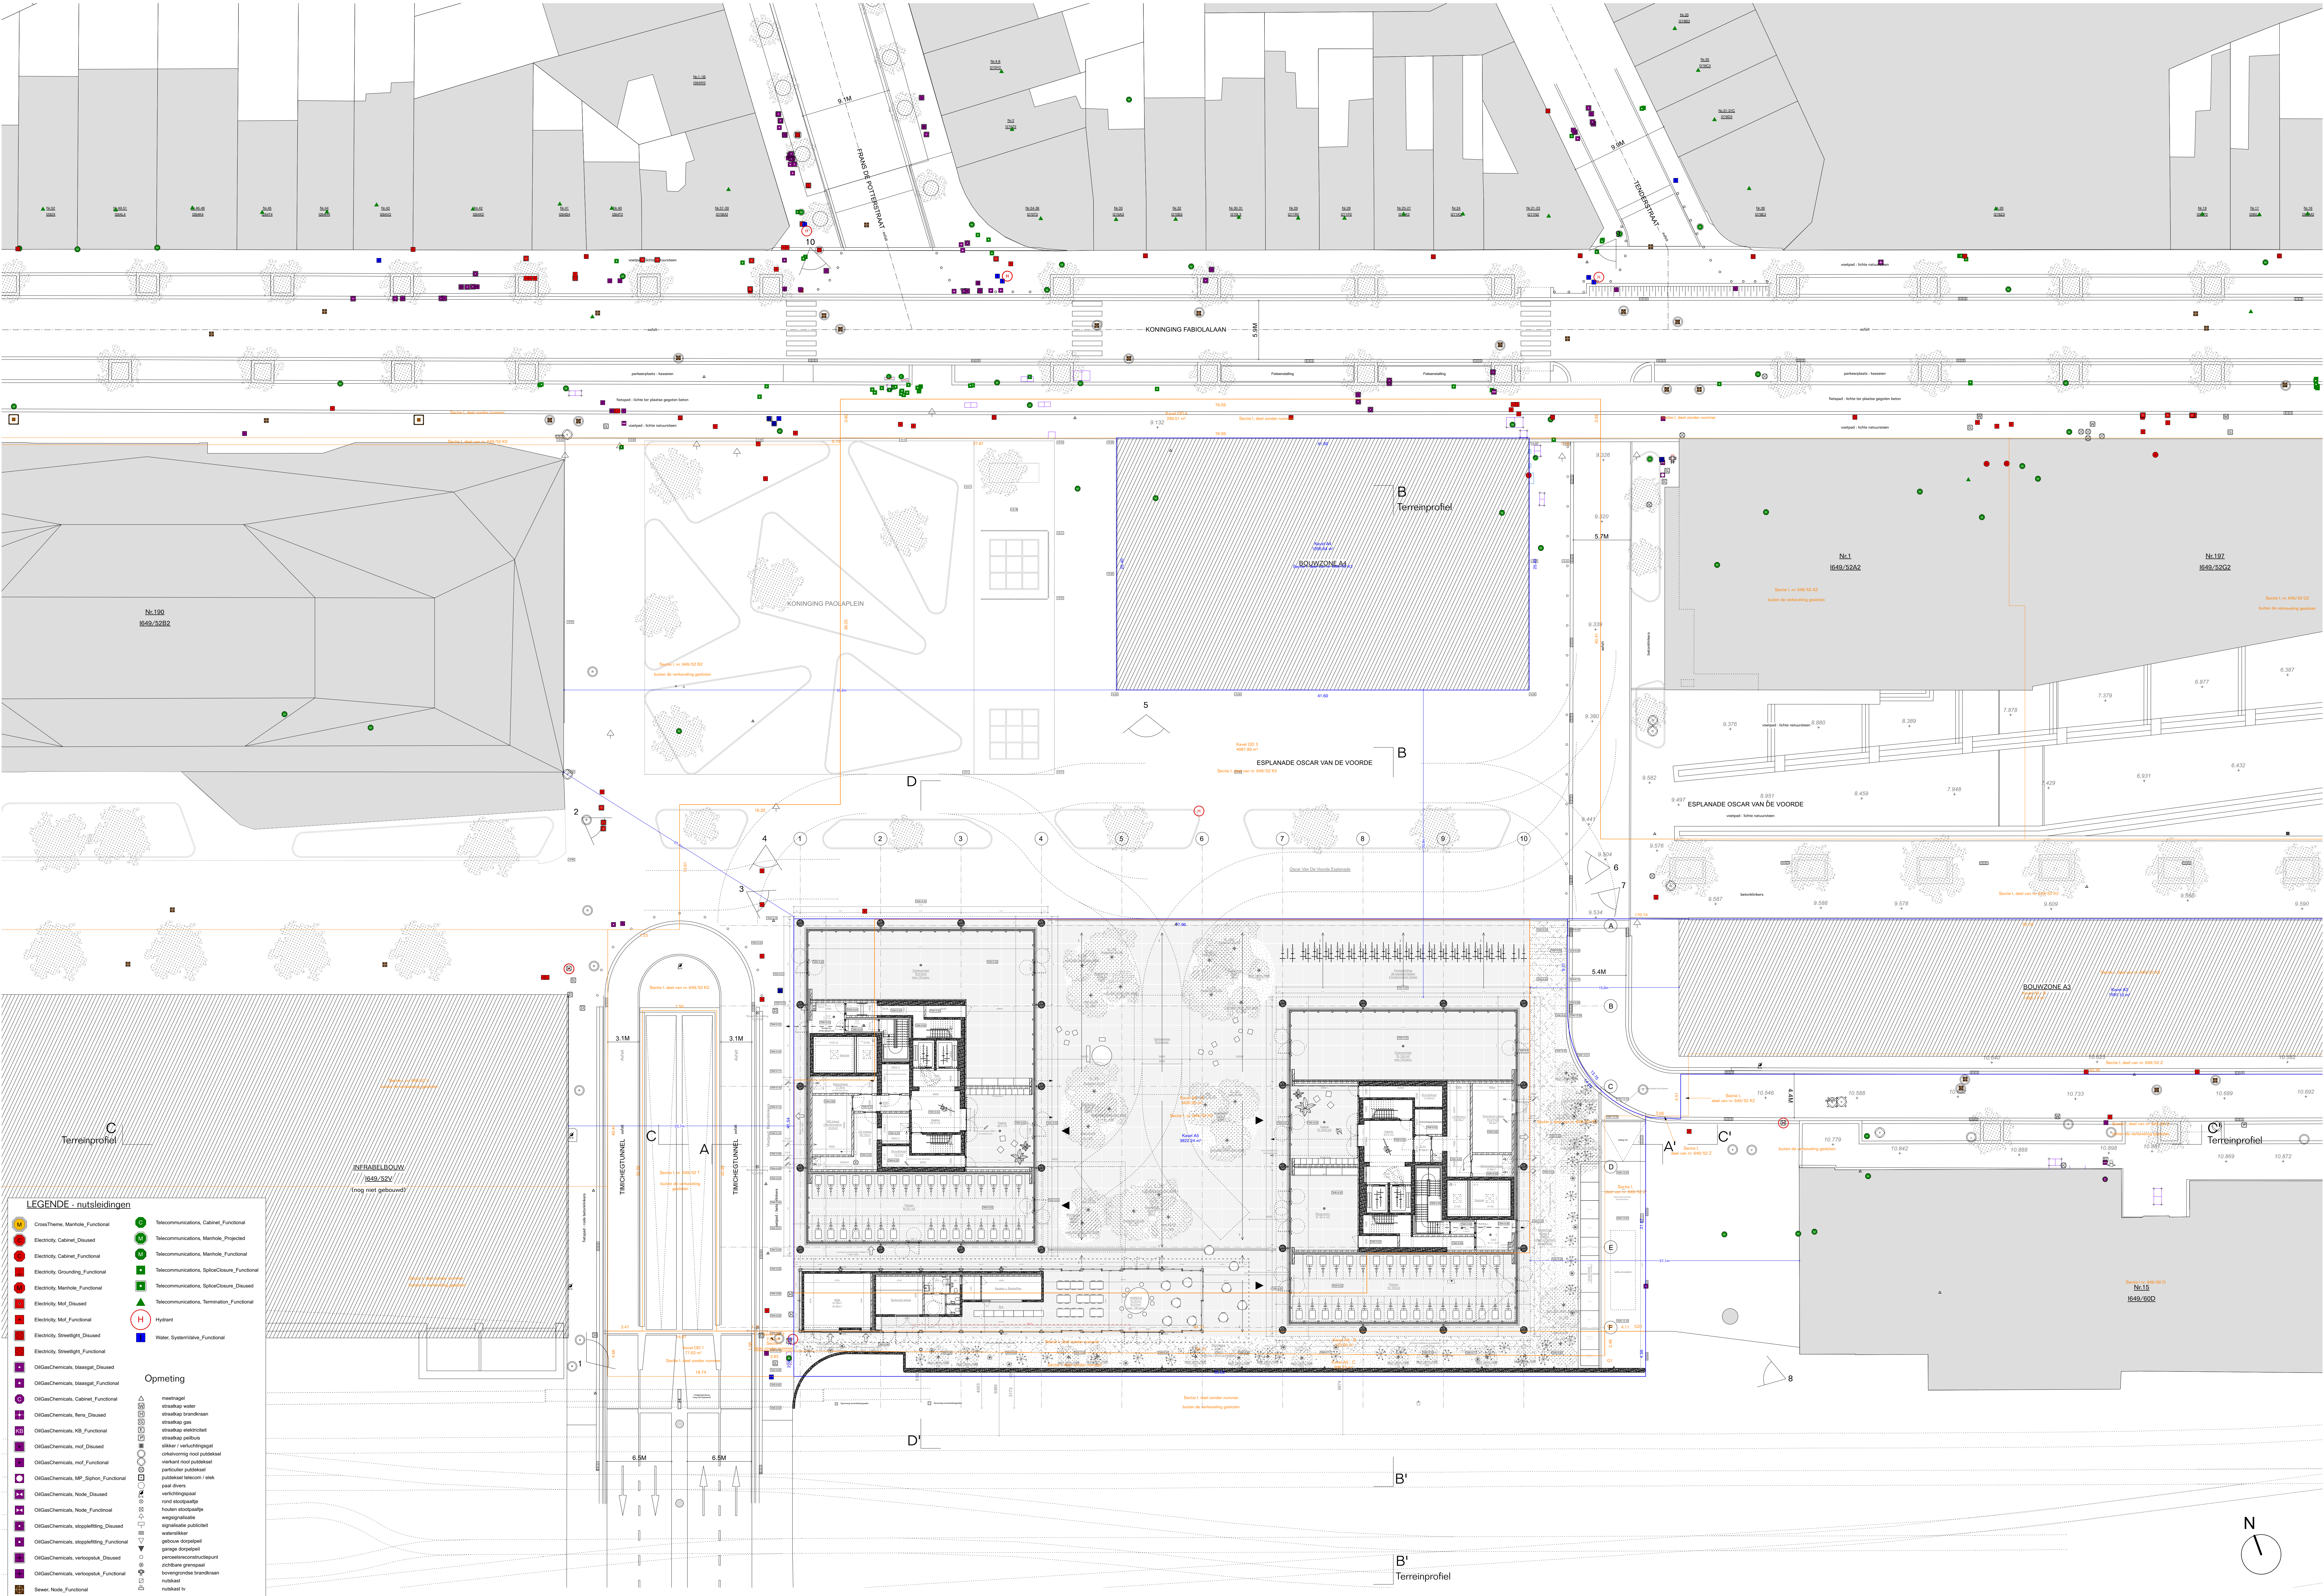

**LEGENDE - nutsleidingen**

|  |                                        |  |                                            |
|--|----------------------------------------|--|--------------------------------------------|
|  | CrossTheme_Manhole_Functional          |  | Telecommunications_Cabinet_Functional      |
|  | Electricity_Cabinet_Disused            |  | Telecommunications_Manhole_Projected       |
|  | Electricity_Cabinet_Functional         |  | Telecommunications_Manhole_Functional      |
|  | Electricity_Grounding_Functional       |  | Telecommunications_SplitClosure_Functional |
|  | Electricity_Manhole_Functional         |  | Telecommunications_SplitClosure_Disused    |
|  | Electricity_Mat_Disused                |  | Telecommunications_Termination_Functional  |
|  | Electricity_Mat_Functional             |  | Hydrant                                    |
|  | Electricity_Streetlight_Disused        |  | Water_SystemTake_Functional                |
|  | Electricity_Streetlight_Functional     |  |                                            |
|  | OKGasChemicals_blaasgat_Disused        |  |                                            |
|  | OKGasChemicals_blaasgat_Functional     |  |                                            |
|  | OKGasChemicals_Cabinet_Functional      |  |                                            |
|  | OKGasChemicals_fens_Disused            |  |                                            |
|  | OKGasChemicals_KB_Functional           |  |                                            |
|  | OKGasChemicals_mof_Disused             |  |                                            |
|  | OKGasChemicals_mof_Functional          |  |                                            |
|  | OKGasChemicals_MP_Siphon_Functional    |  |                                            |
|  | OKGasChemicals_Node_Disused            |  |                                            |
|  | OKGasChemicals_Node_Functional         |  |                                            |
|  | OKGasChemicals_stopgiffing_Disused     |  |                                            |
|  | OKGasChemicals_stopgiffing_Functional  |  |                                            |
|  | OKGasChemicals_verstopput_A_Disused    |  |                                            |
|  | OKGasChemicals_verstopput_A_Functional |  |                                            |
|  | OKGasChemicals_verstopput_K_Functional |  |                                            |
|  | Sewer_Node_Functional                  |  |                                            |

**Opmeting**

|  |                              |
|--|------------------------------|
|  | metingsgat                   |
|  | straatkap water              |
|  | straatkap brandstroom        |
|  | straatkap gas                |
|  | straatkap elektriciteit      |
|  | straatkap verbruik           |
|  | sluik / verlichtingsgat      |
|  | cirkelvormig riool putdeksel |
|  | verkeers riool putdeksel     |
|  | particulier putdeksel        |
|  | putdeksel telecom / elek     |
