


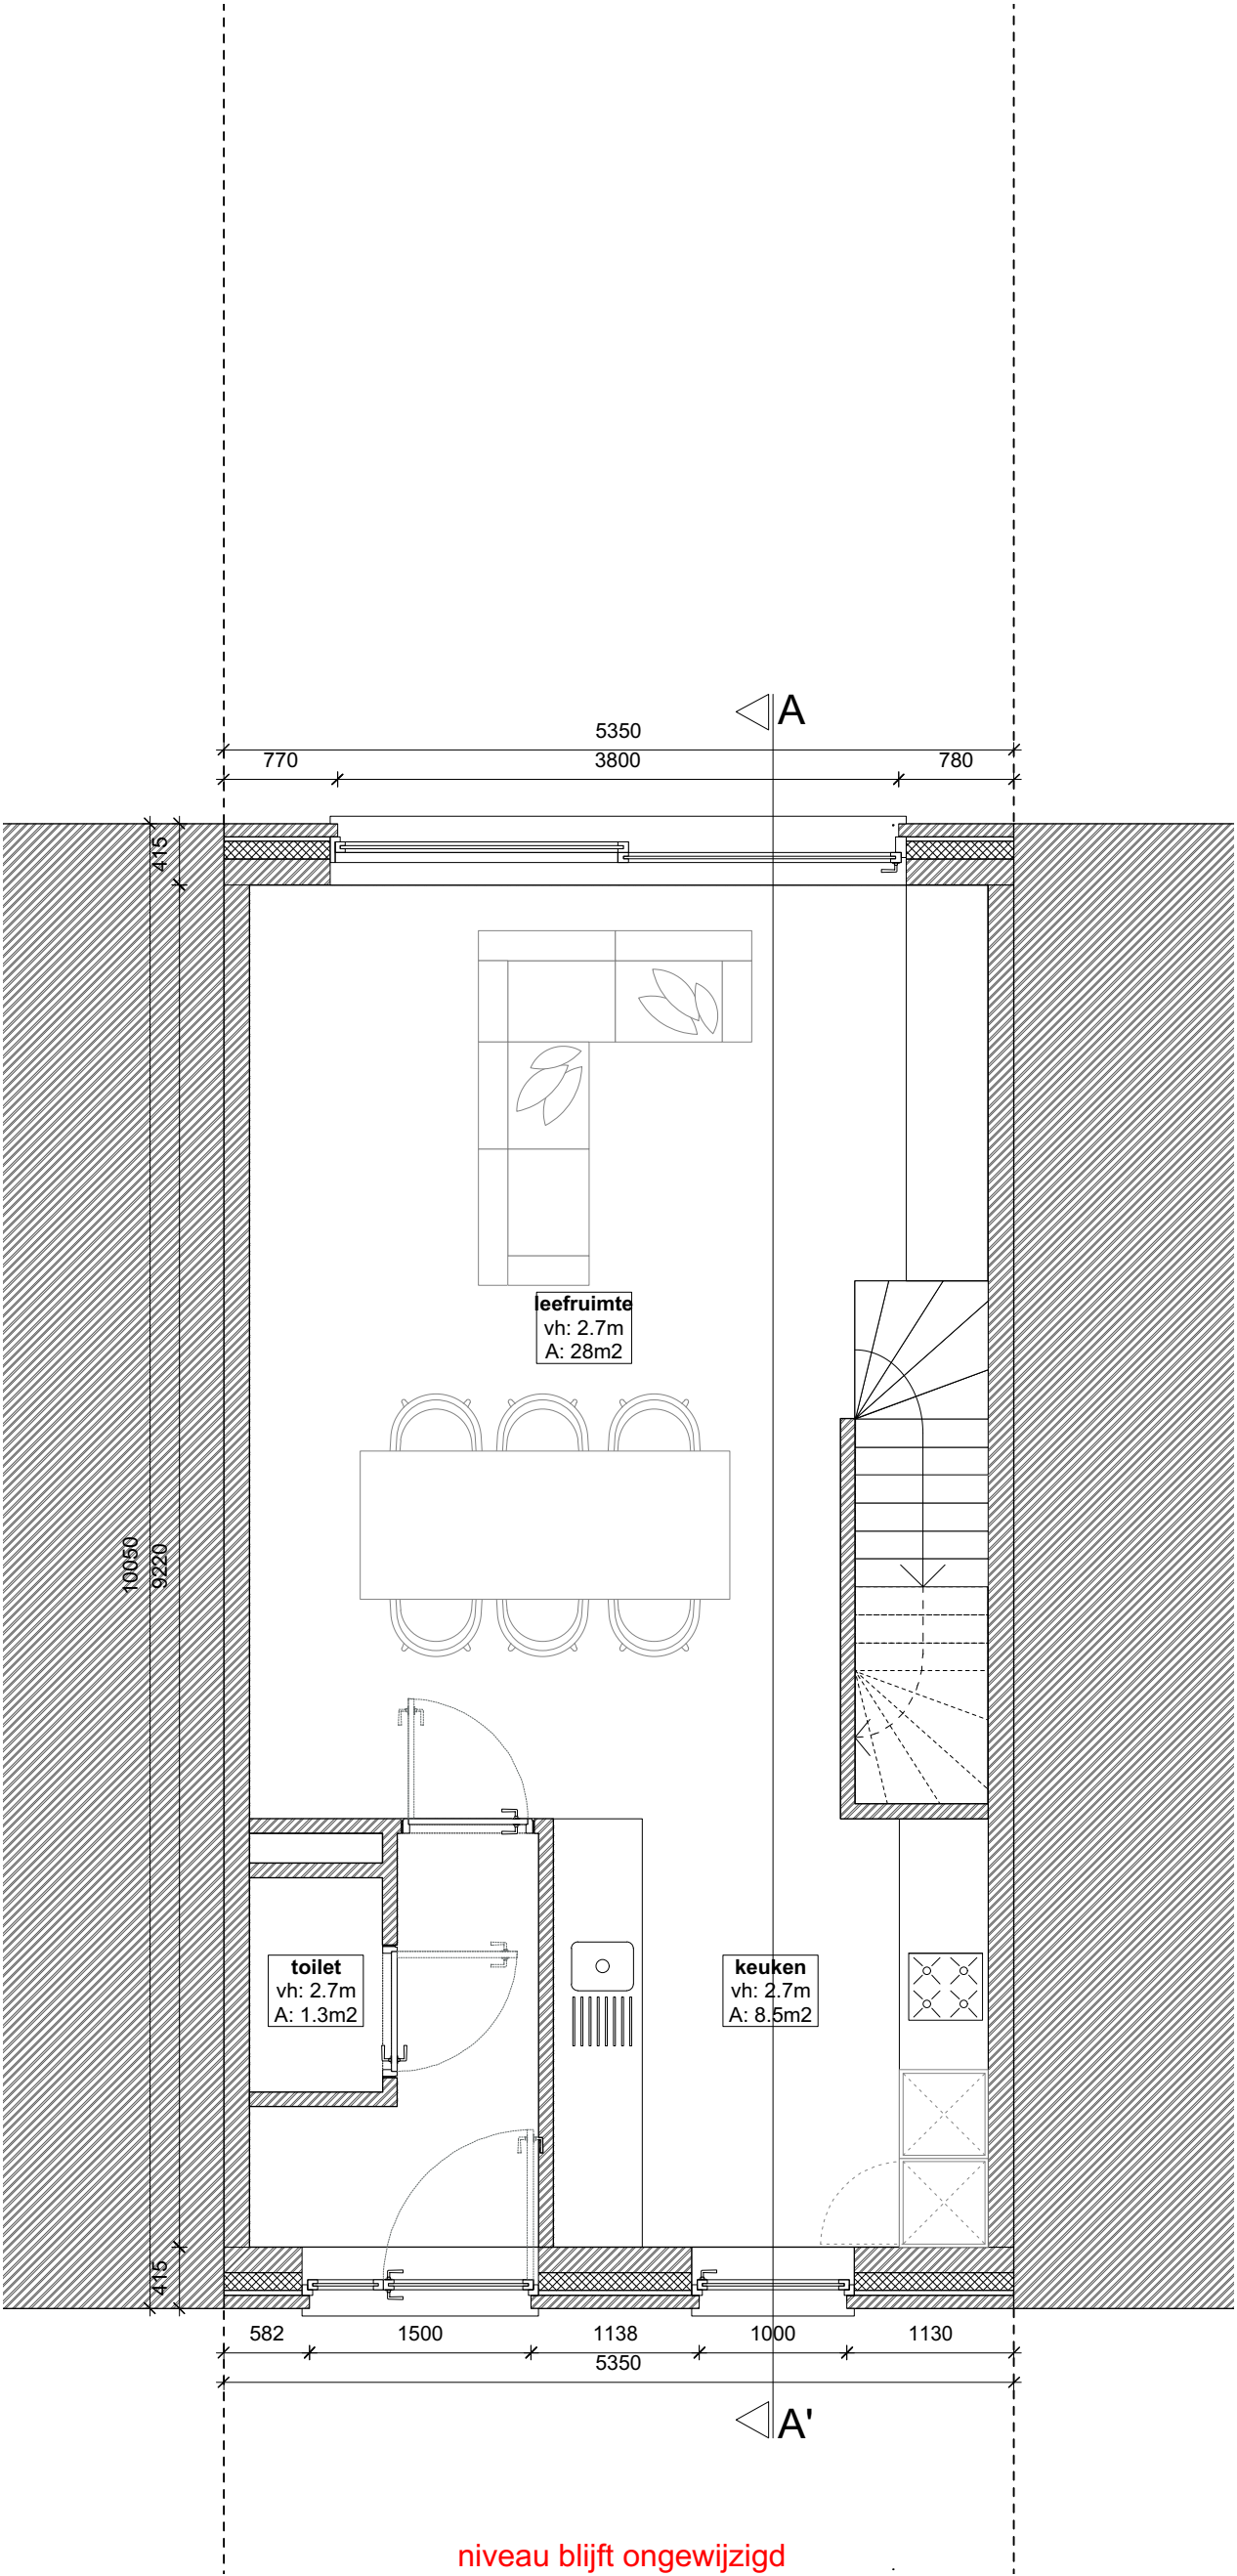

1:100  
0 —  
—  
1 —  
—  
3 —  
—  
5m—

Grondplan niveau +0 bestaande toestand ⓘ