


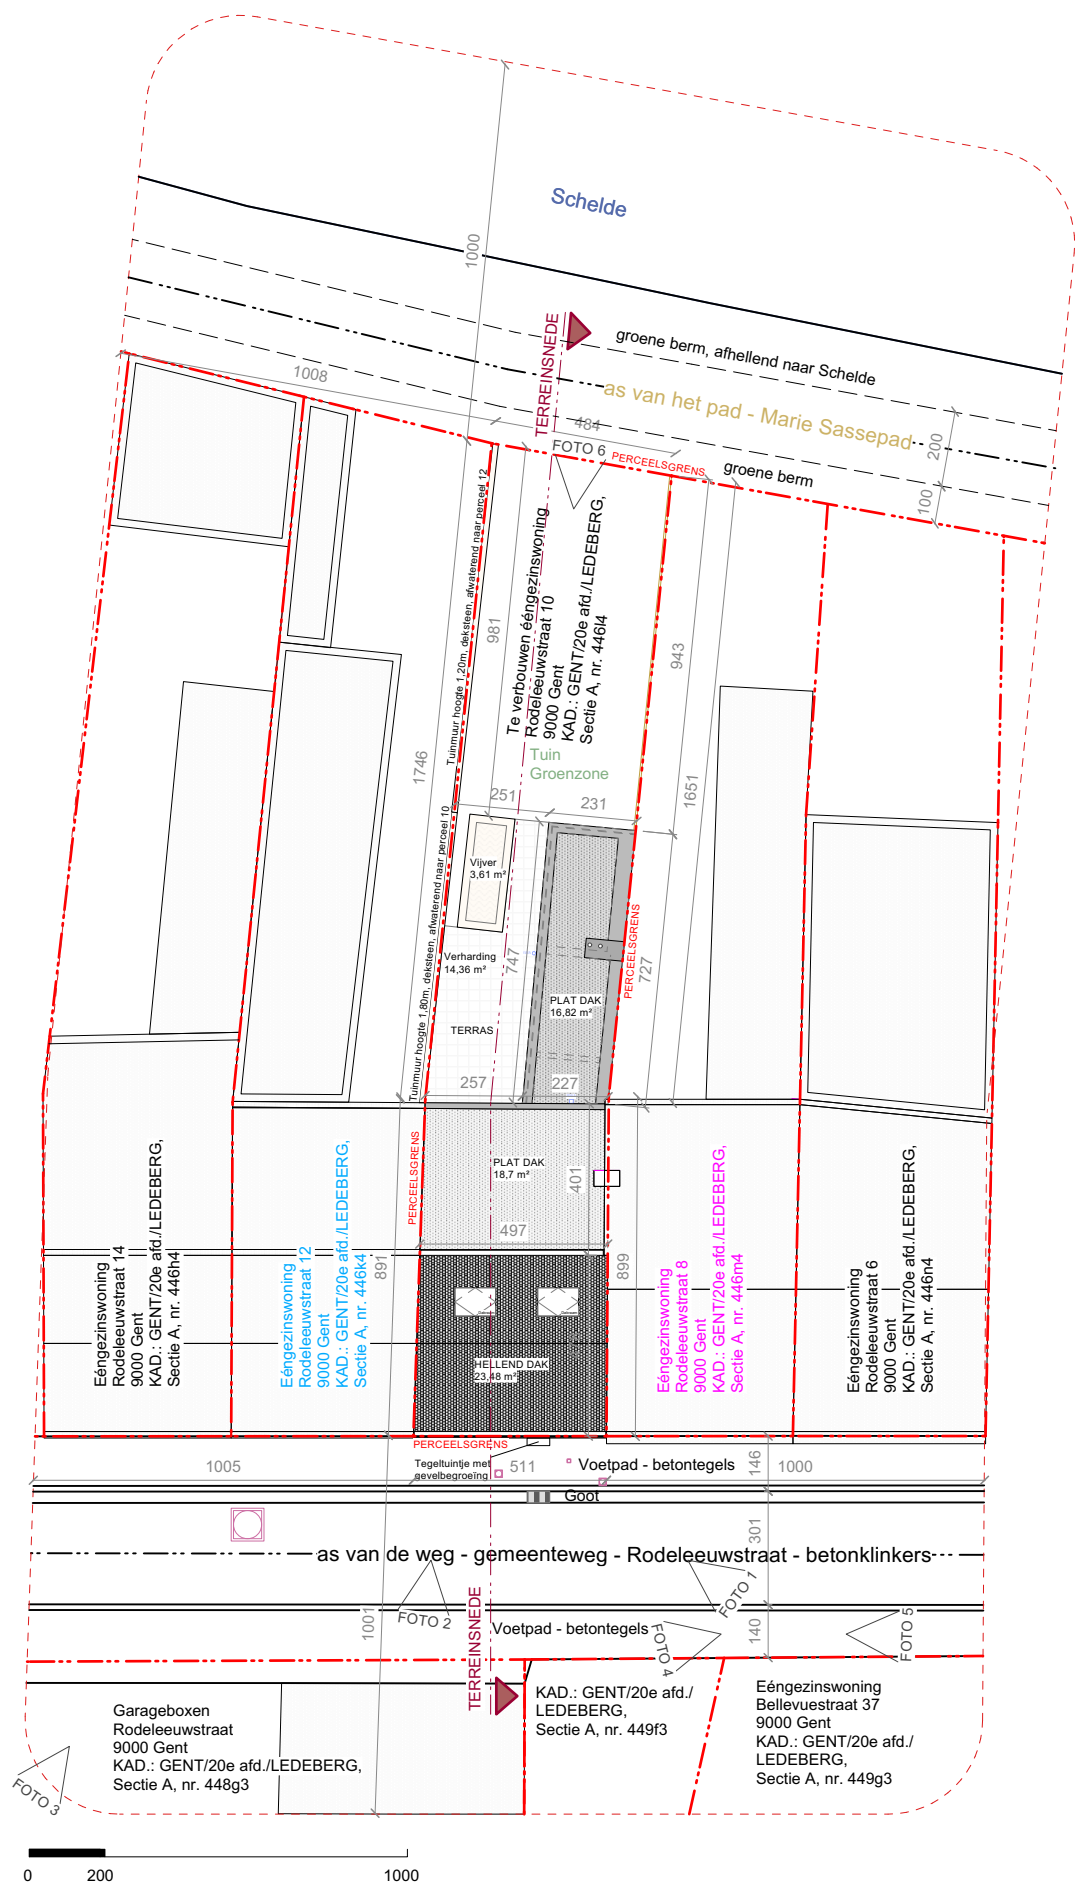

Bestaande toestand woning:
Totale netto opp.: 109,31 m2
Totale bruto grondopp.: 61,06 m2
Totale bruto volume.: 337,08 m3