


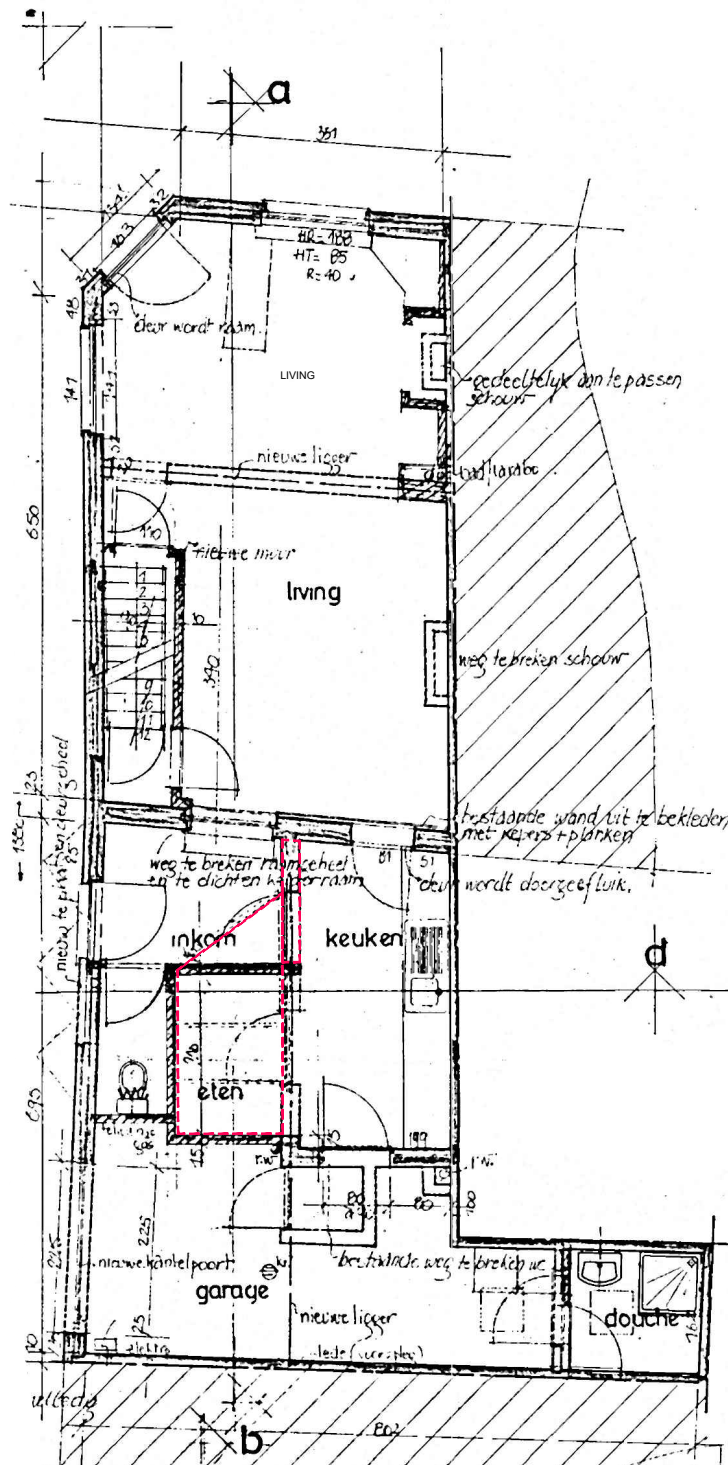

PLAN **NIVEAU +0**

VERGUNDE TOESTAND