


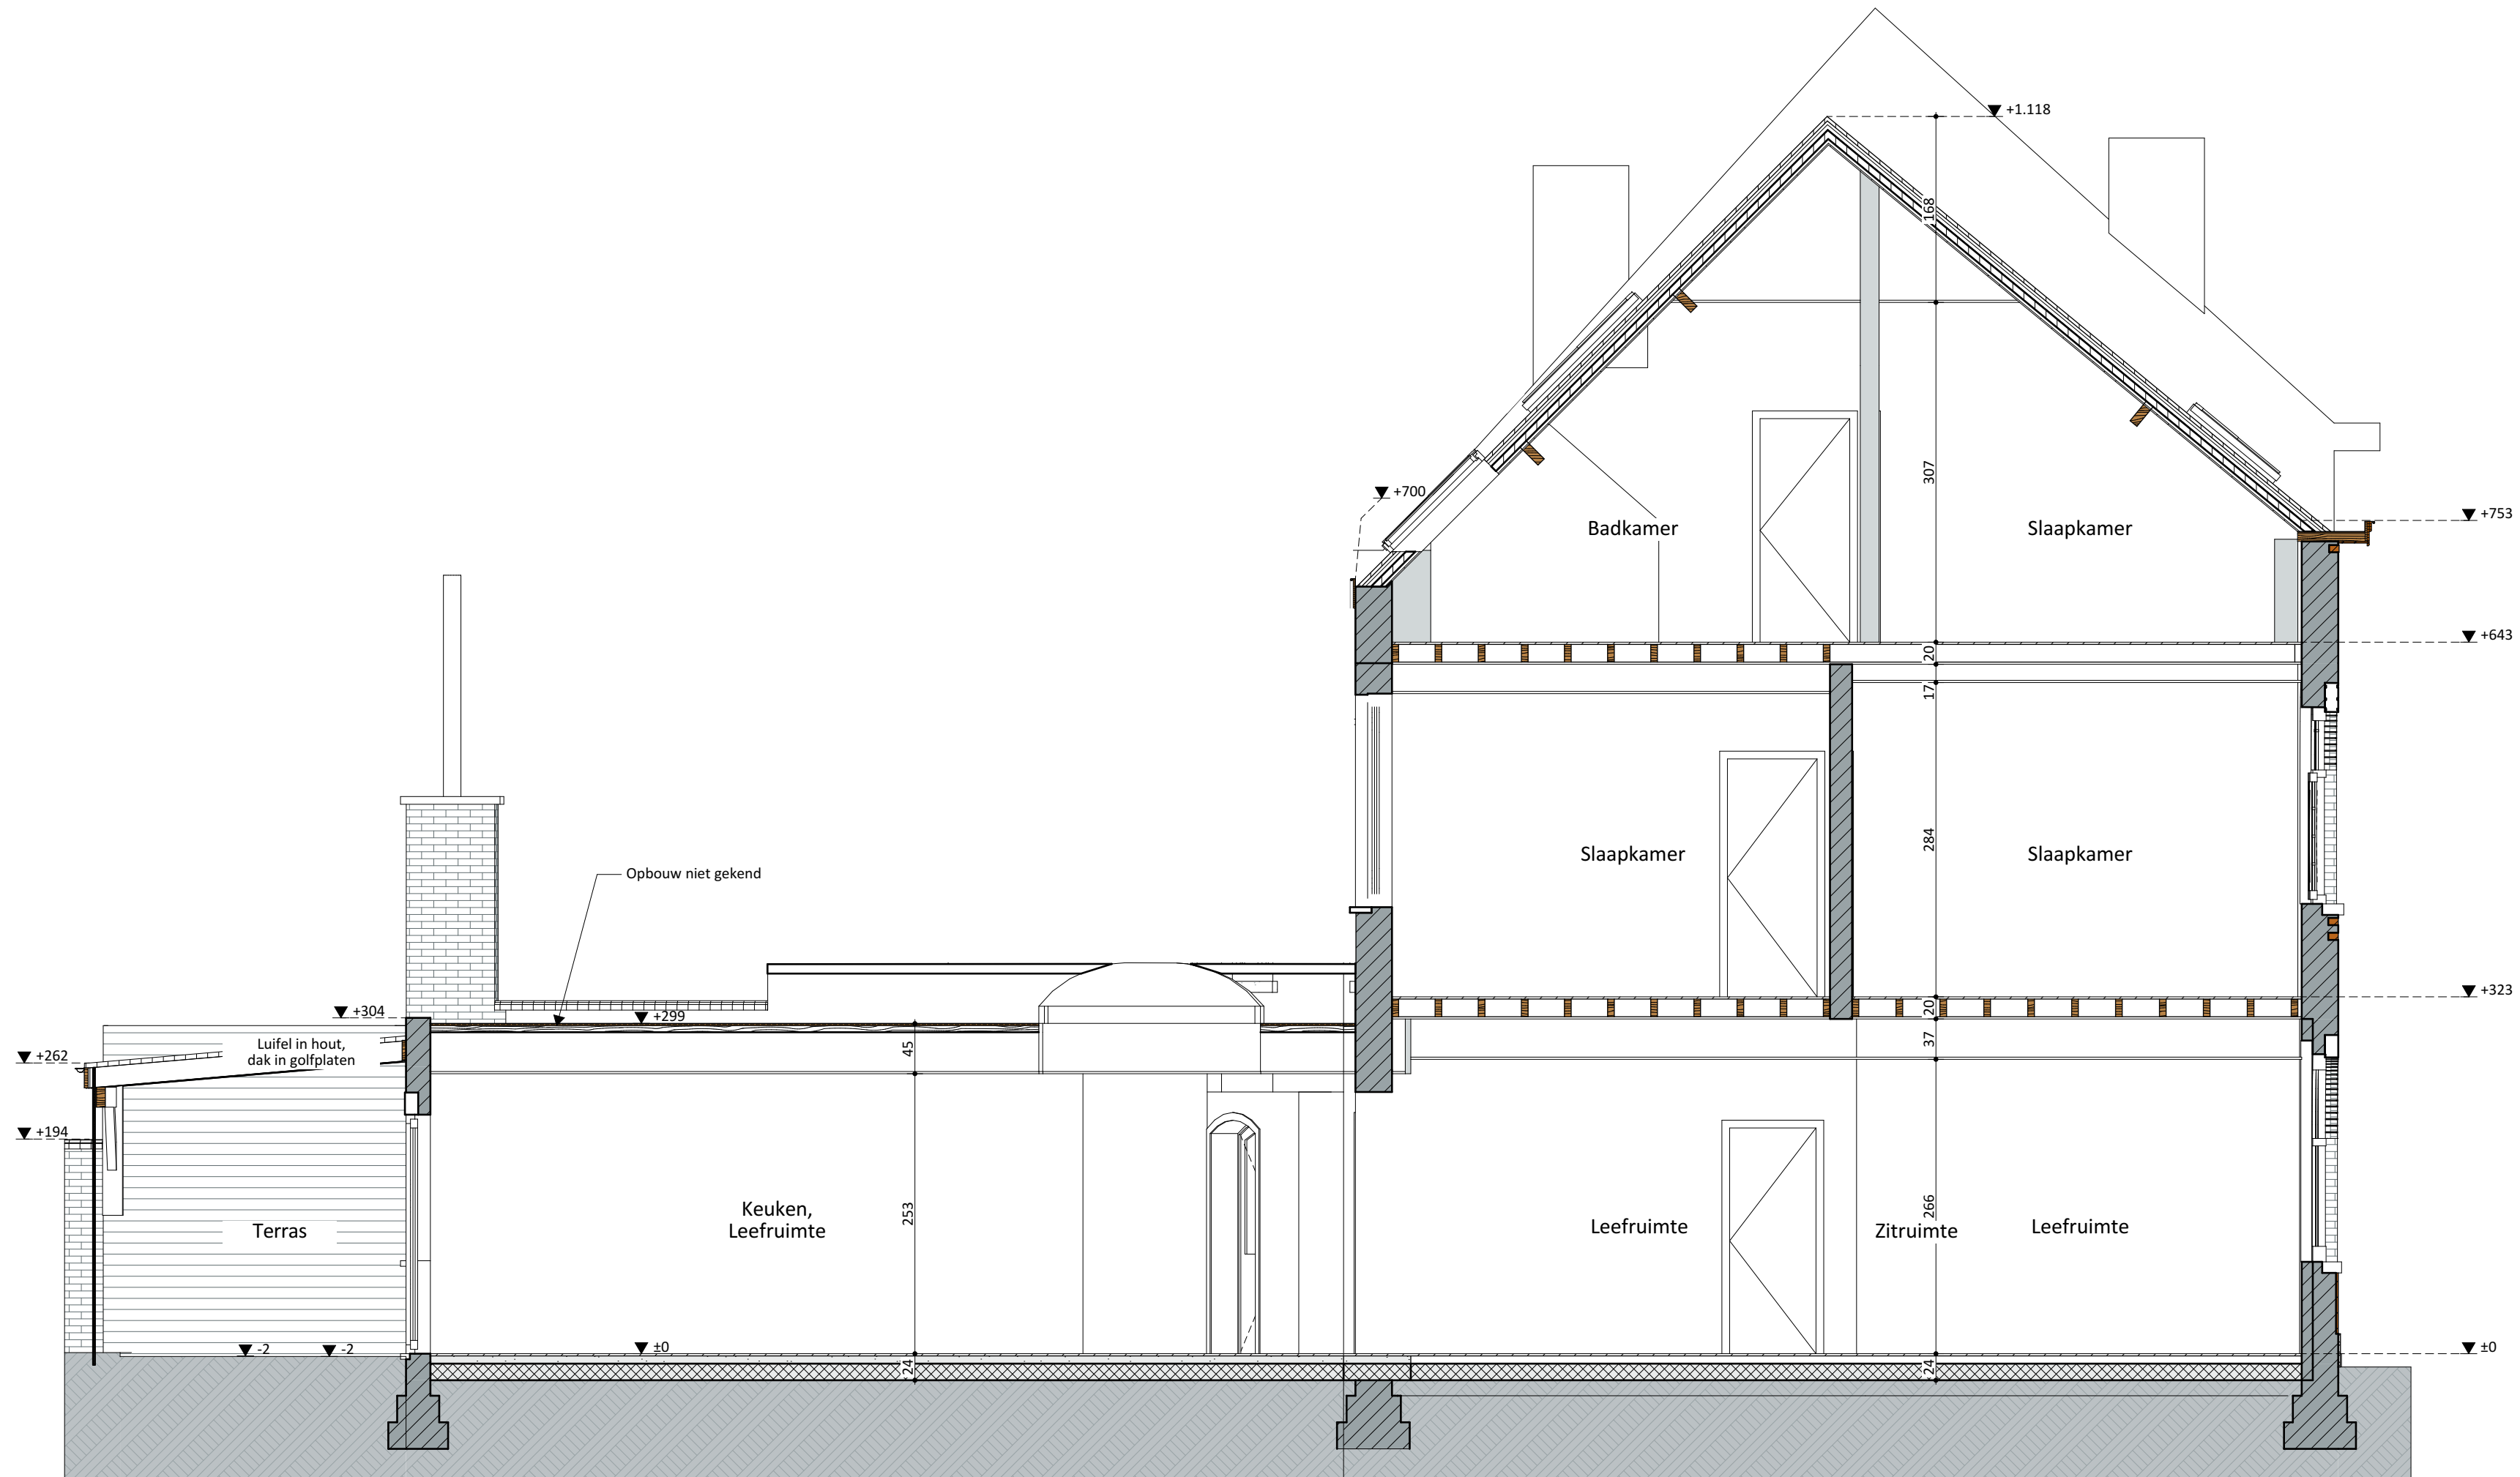

Doorsnede B-B BT 1:50		VOLT
Projectnaam	Stefan en Ruth	
Opdrachtgever	dhr en mevr Stefan en Ruth Paprocki - Vandevelde Achilles Musschestraat 114 9000 Gent	
Architect	VOLT architecten bv Burggravenlaan 264/101 9000 Gent T: 09 219 00 74	