


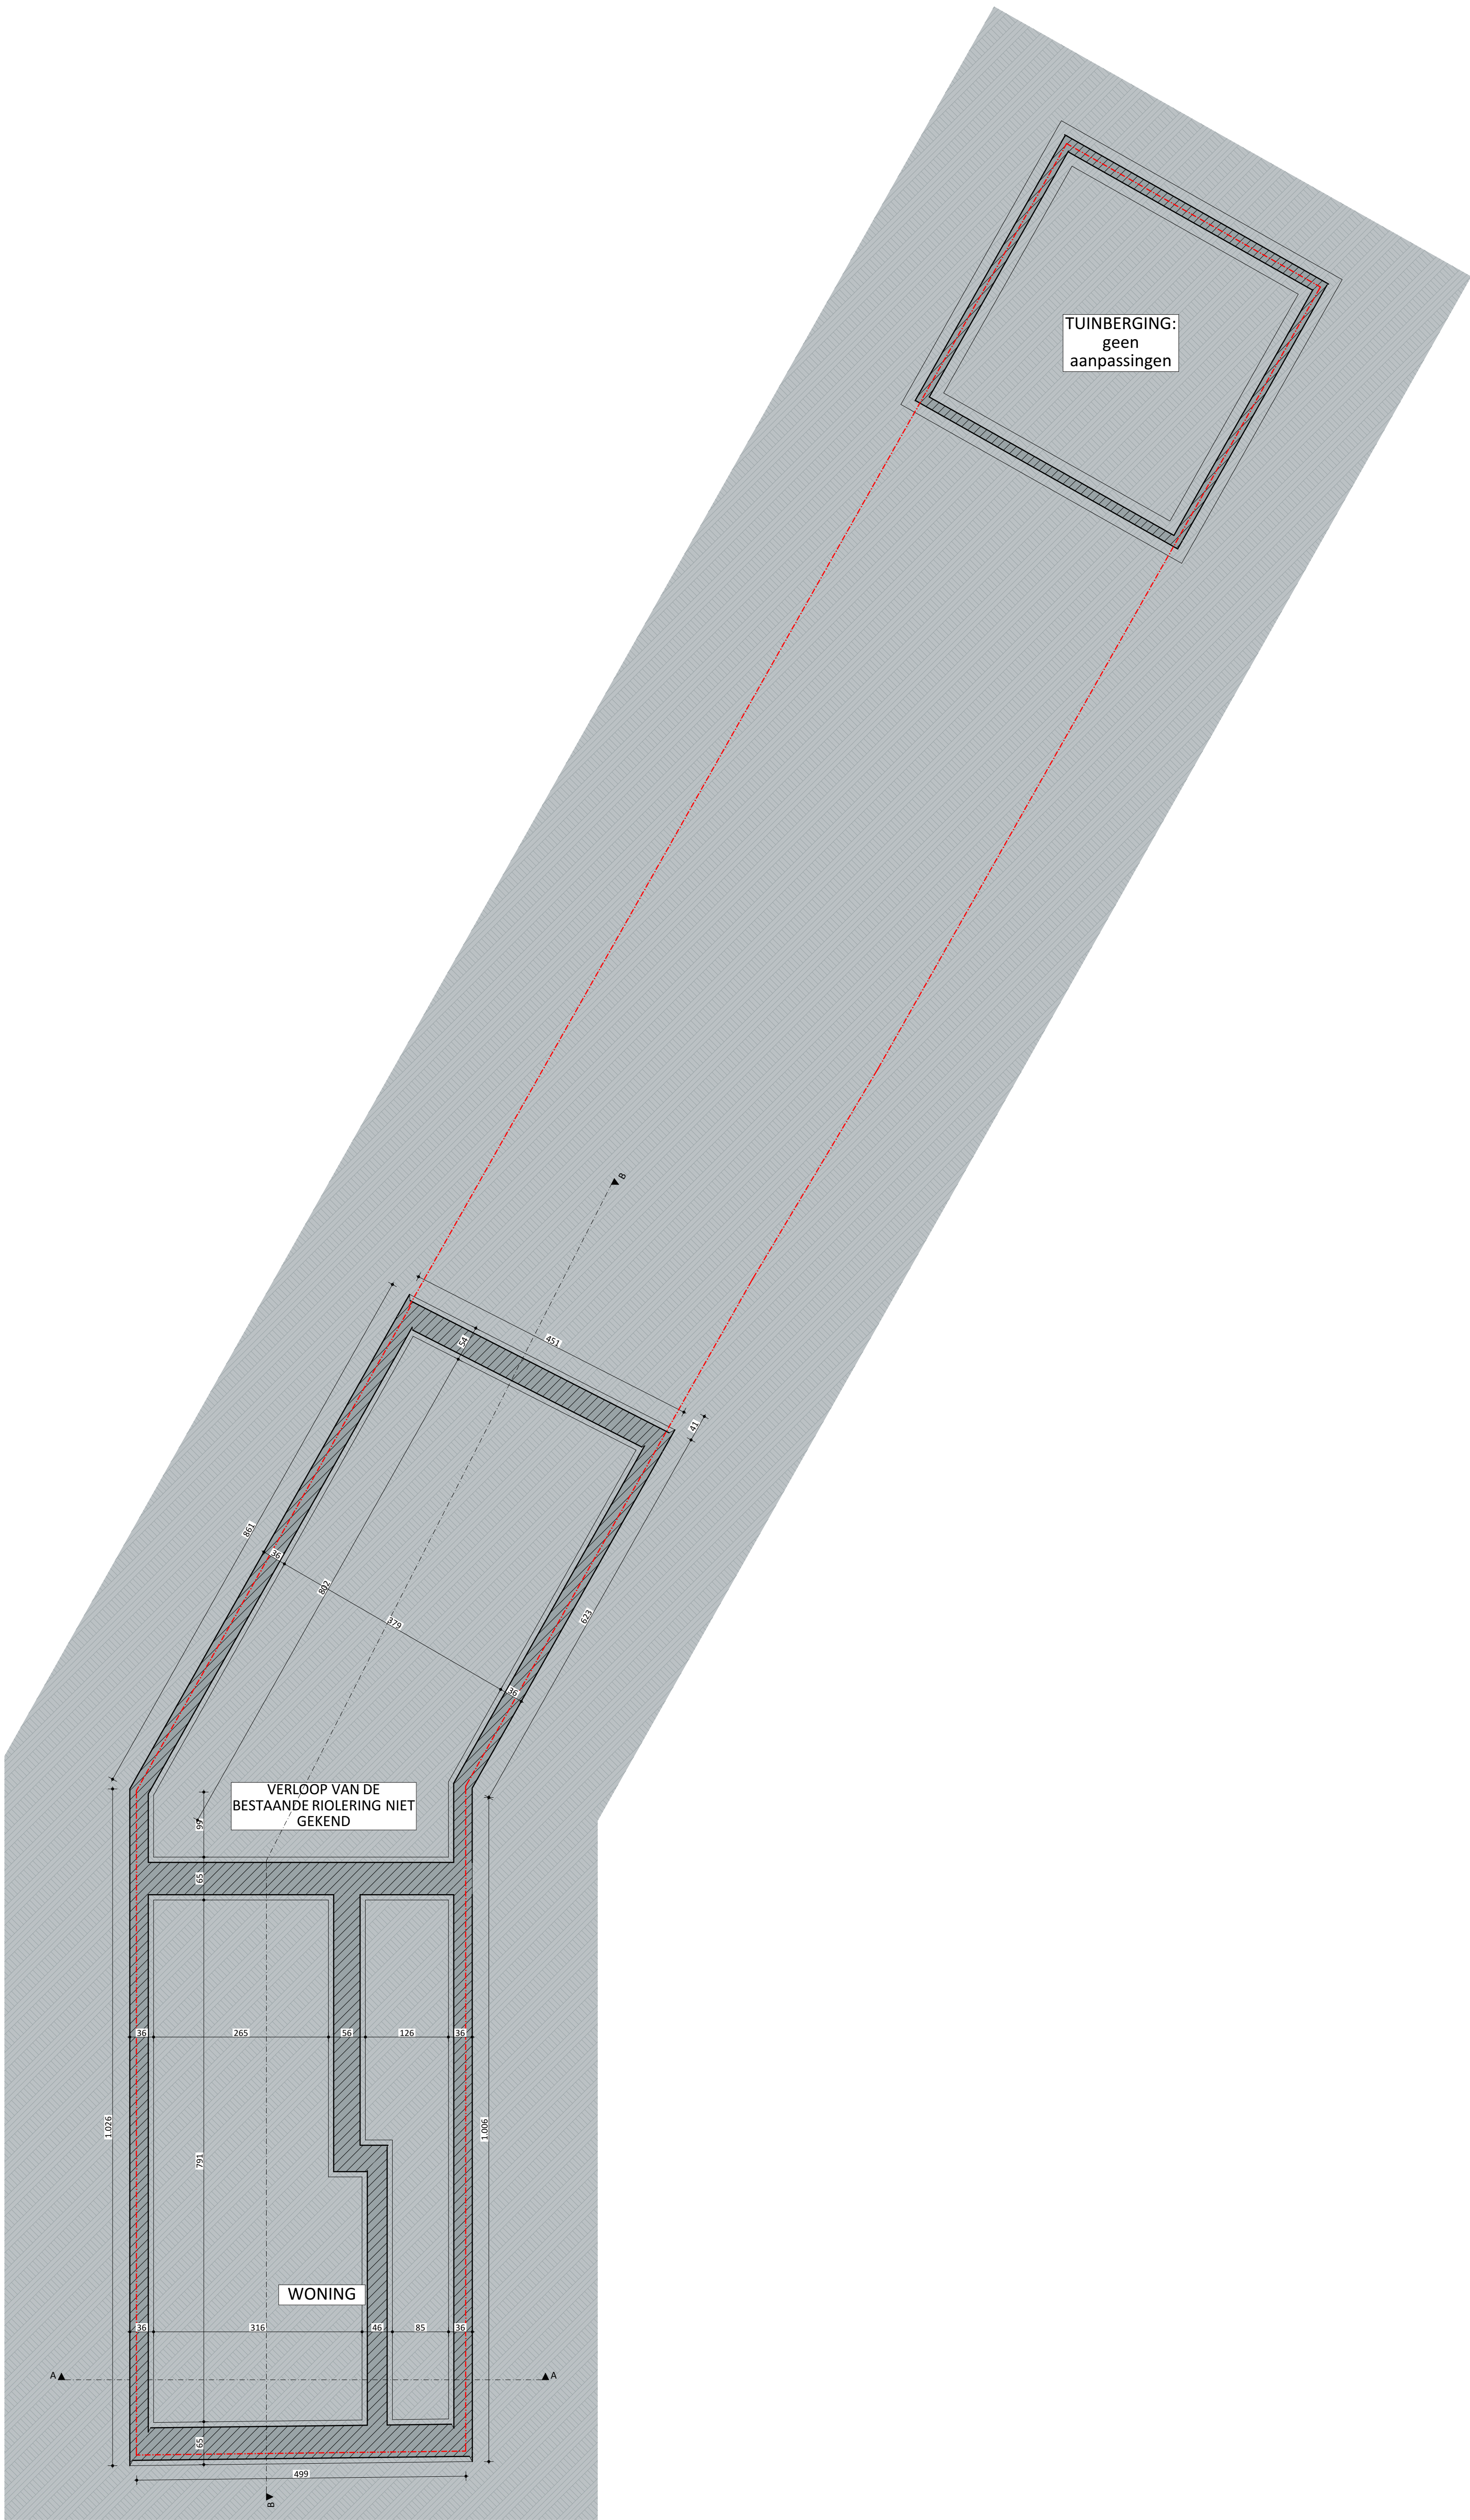

0 1 2 3 4 5 m

Fundering BT 1:50		VOLT
Projectnaam	Stefan en Ruth	
Opdrachtgever	ghr en mevr Stefan en Ruth Paprocki - Vandevelde Achilles Muschelstraat 114 9000 Gent	
Architect	VOLT architecten bv Burggravenlaan 264/101 9000 Gent T: 09 219 00 74	