


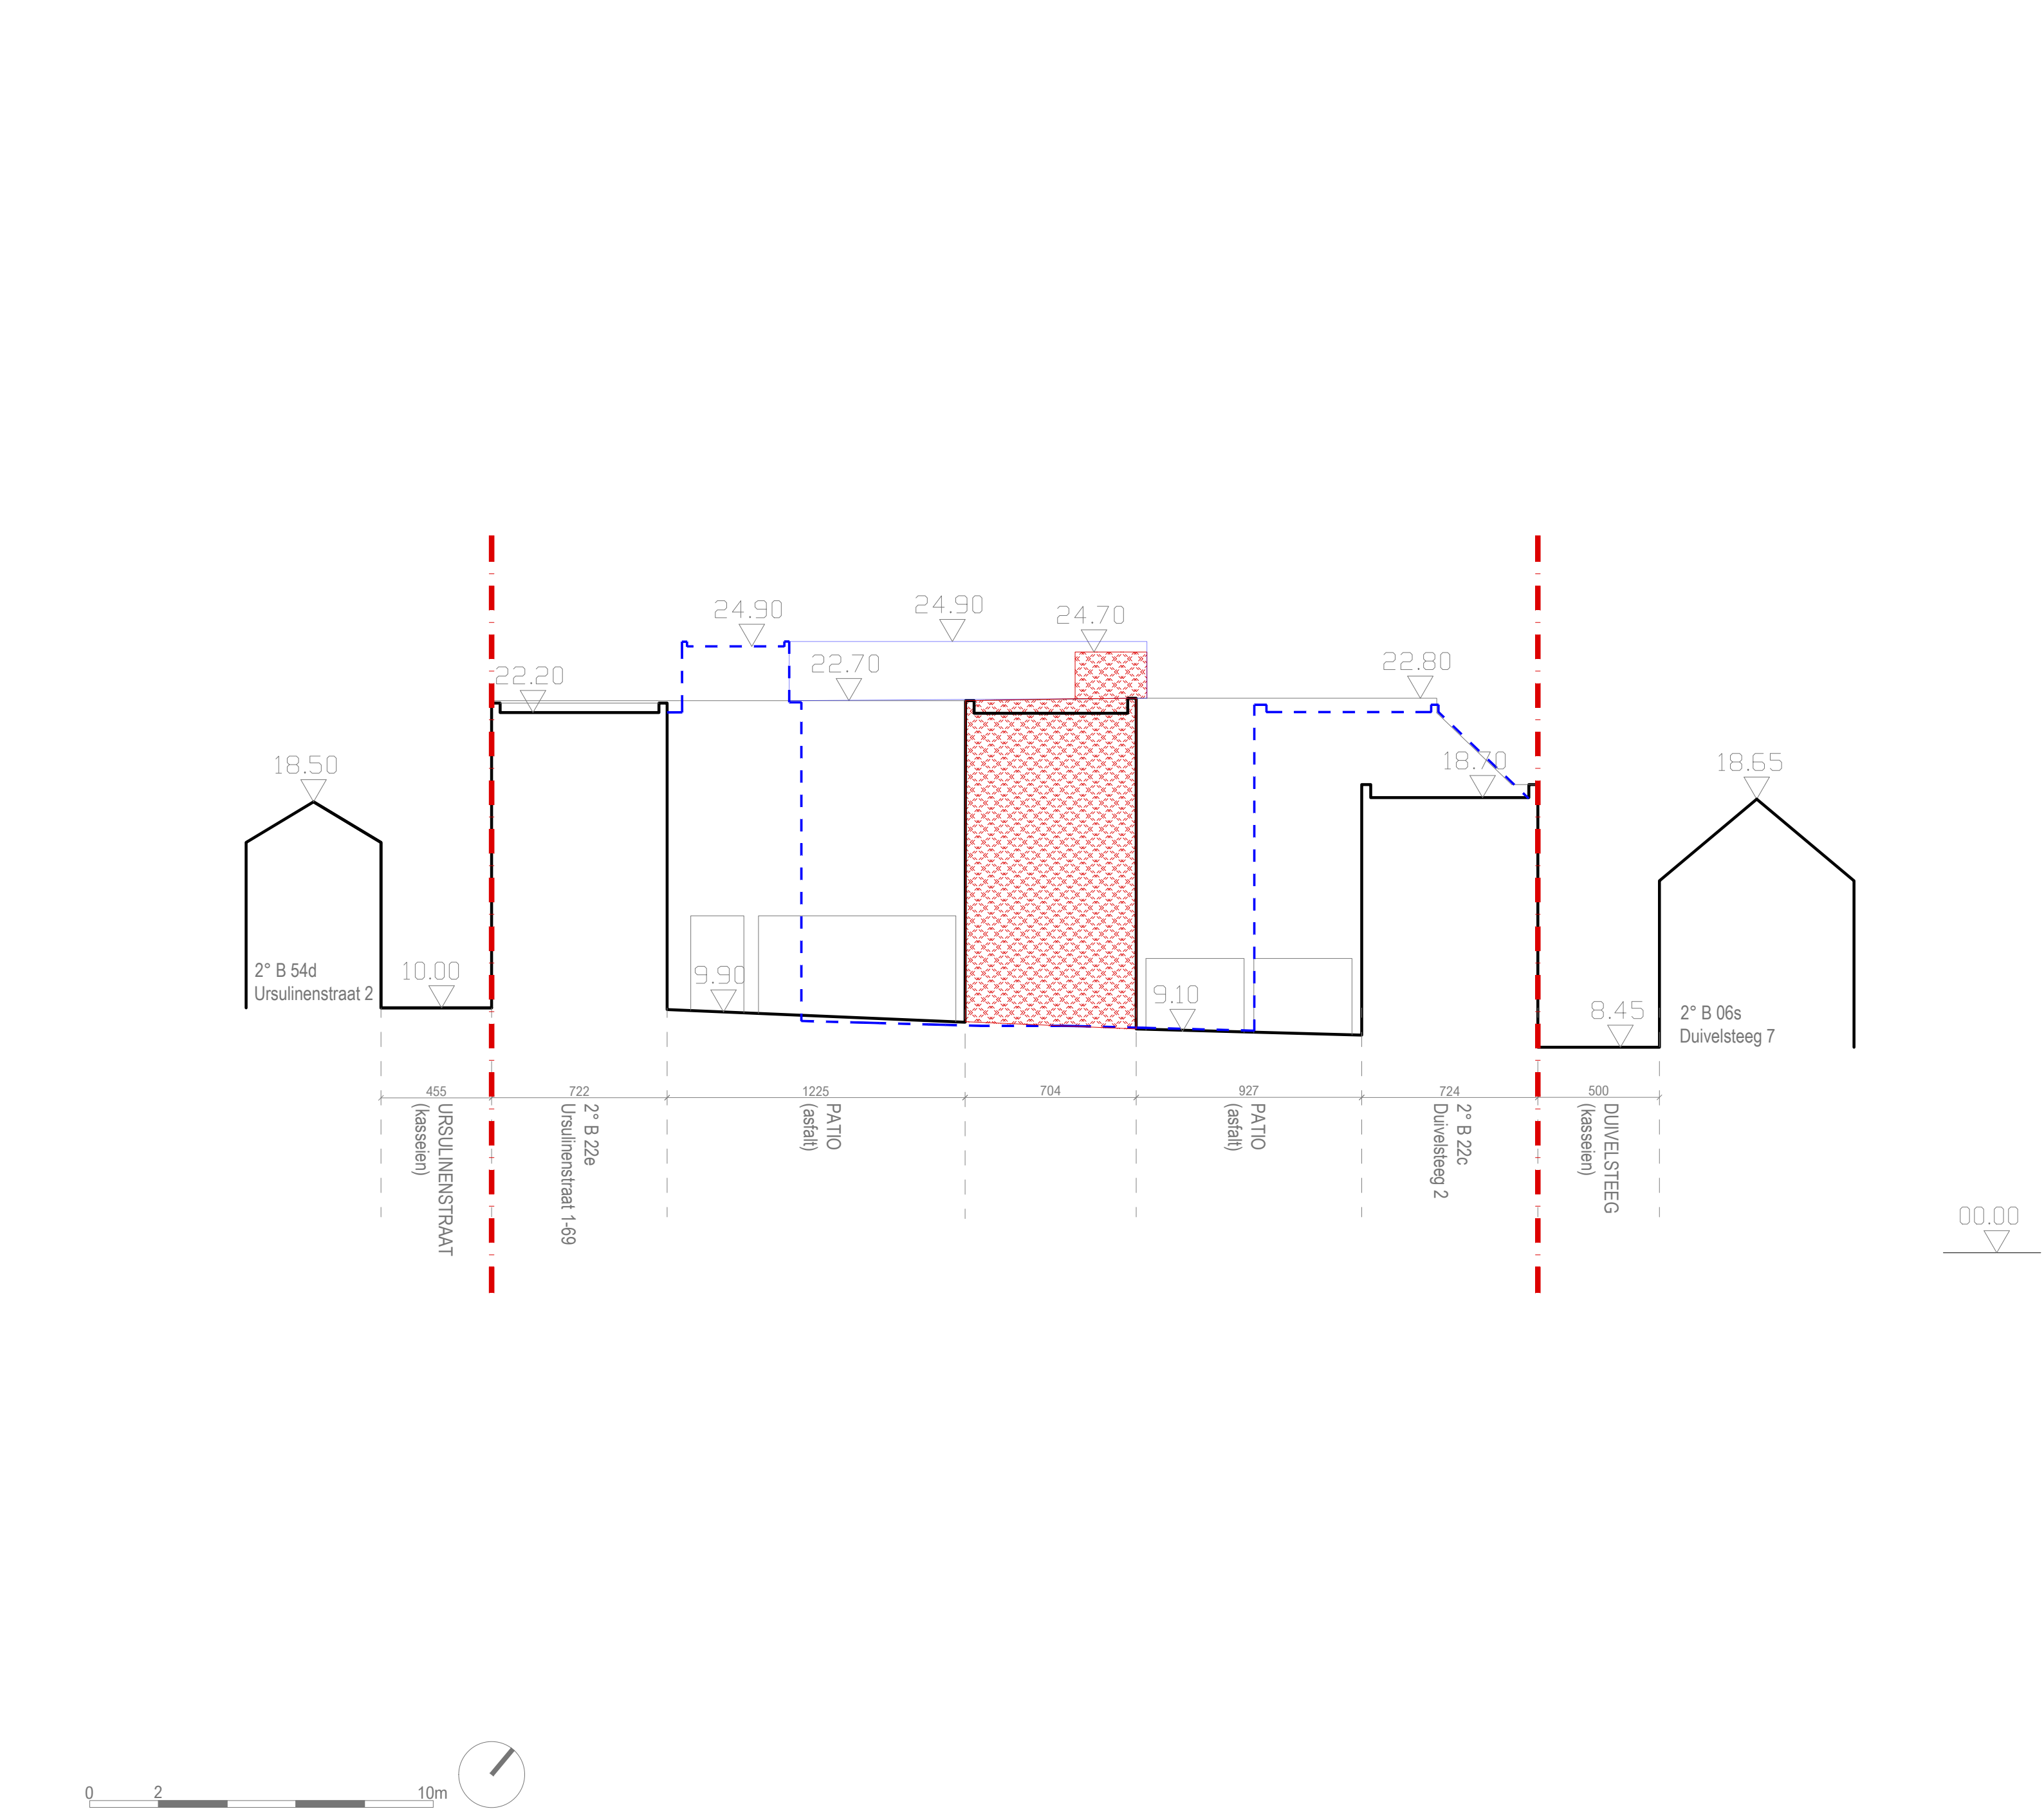

LEGENDE INPLANTINGSPLAN  
& TERREINPROFIEL

