


Cliente: Intermat

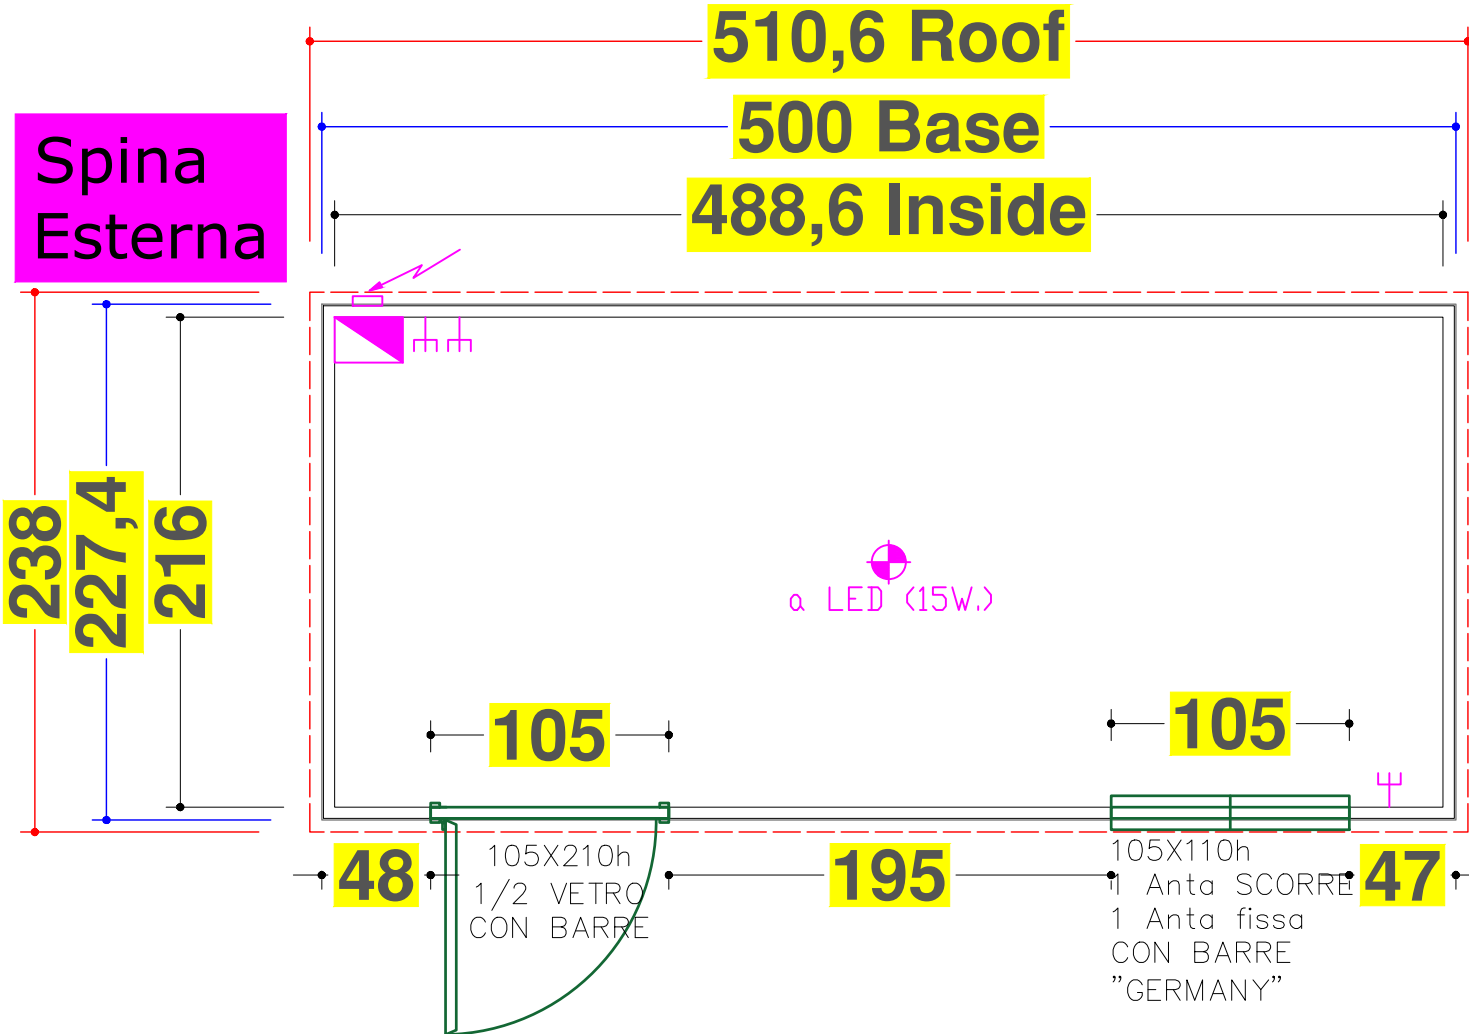

**ZIE BIJZONDERE
VOORWAARDE(N)**

Altezza interna Cm 220

Pannello: Bianco/Bianco

Serramenti: Bianchi

Electric panel with plastic opening door

Model H

With feet Cm 14

Water drainage through holes

Fascione: Blu ral 5010