


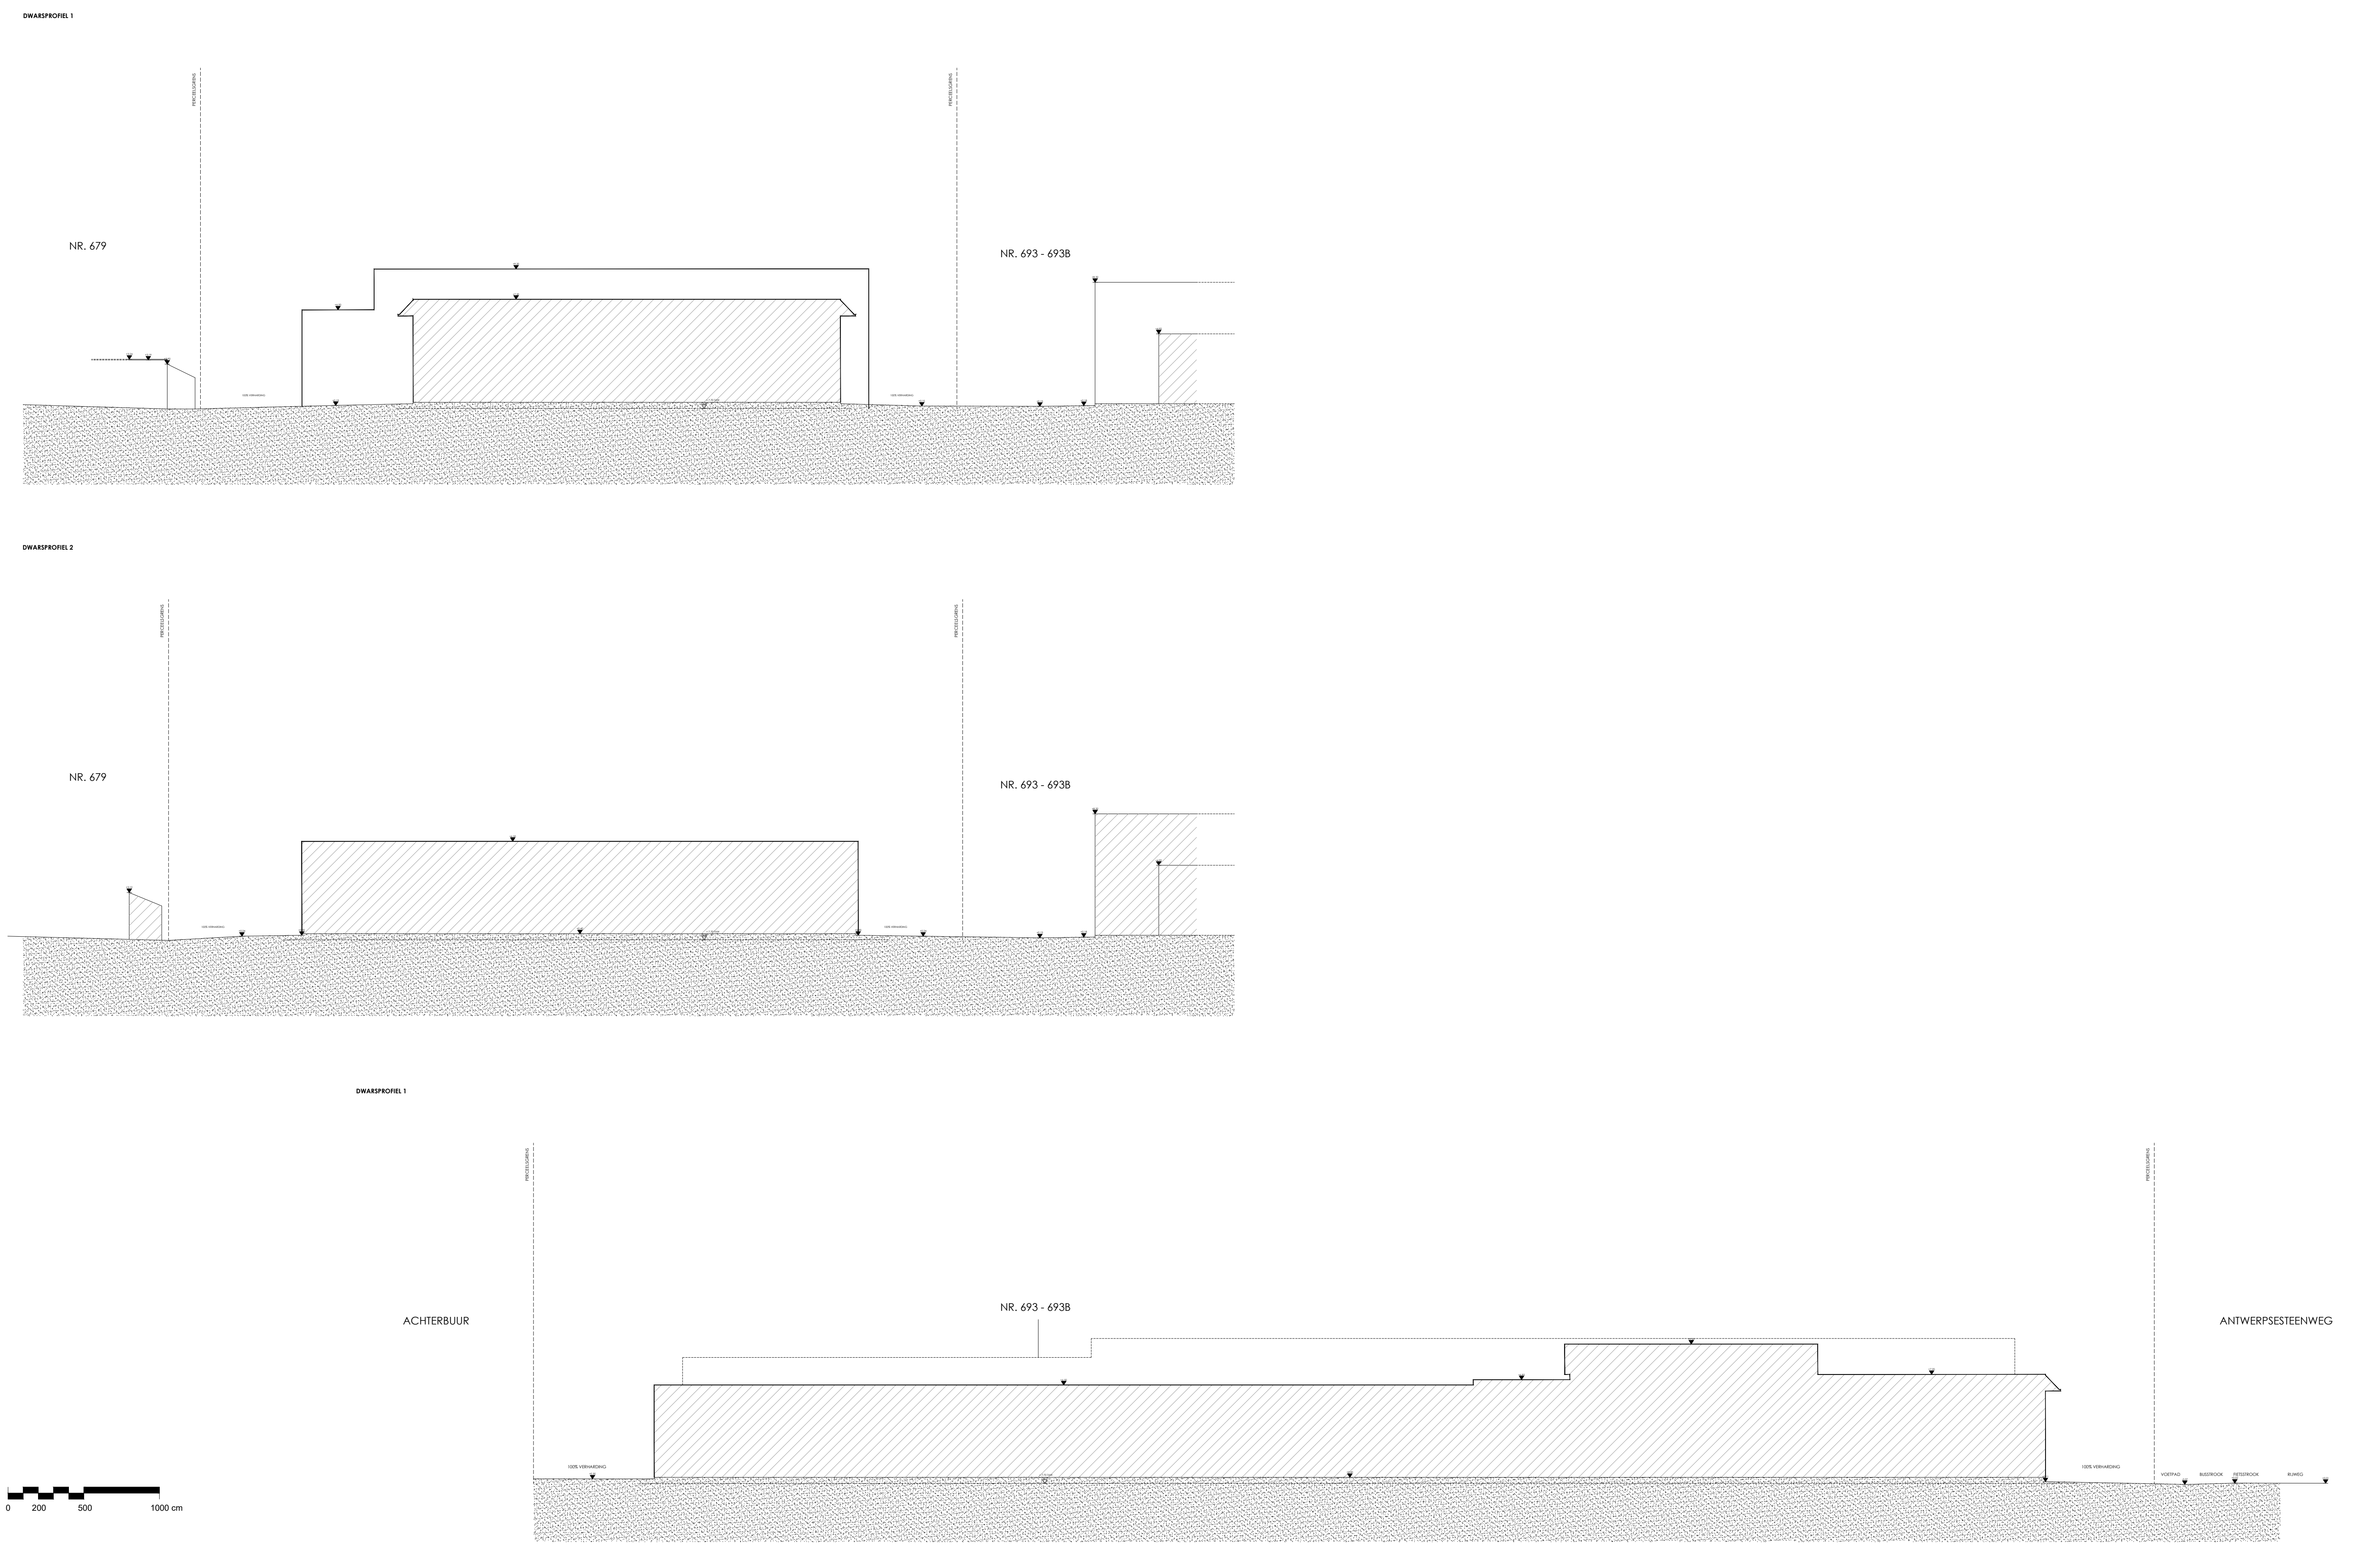

SHAPE
ZANDBERG 12
9000 GENT | BELGIUM
T +32 9 221 25 00

BONTINCK®
ARCHITECTURE AND ENGINEERING

BONTINCK ARCHITECTURE AND ENGINEERING NV
OTTERGEMSESTEENWEG-ZUID 808 A31
BE-9000 GENT | BELGIUM
T +32 9 225 01 74 | F +32 9 225 64 14
STUDIEGROEP@BONTINCK.BIZ | WWW.BONTINCK.BIZ

ANTWERPSESTEENWEG 681-683

TERREIN PROFIELEN - BESTAAND

DOSSIERNR:	1452	DATUM:	16/12/2024
SCHAAL:	1/200	PLAN:	T_B_01