


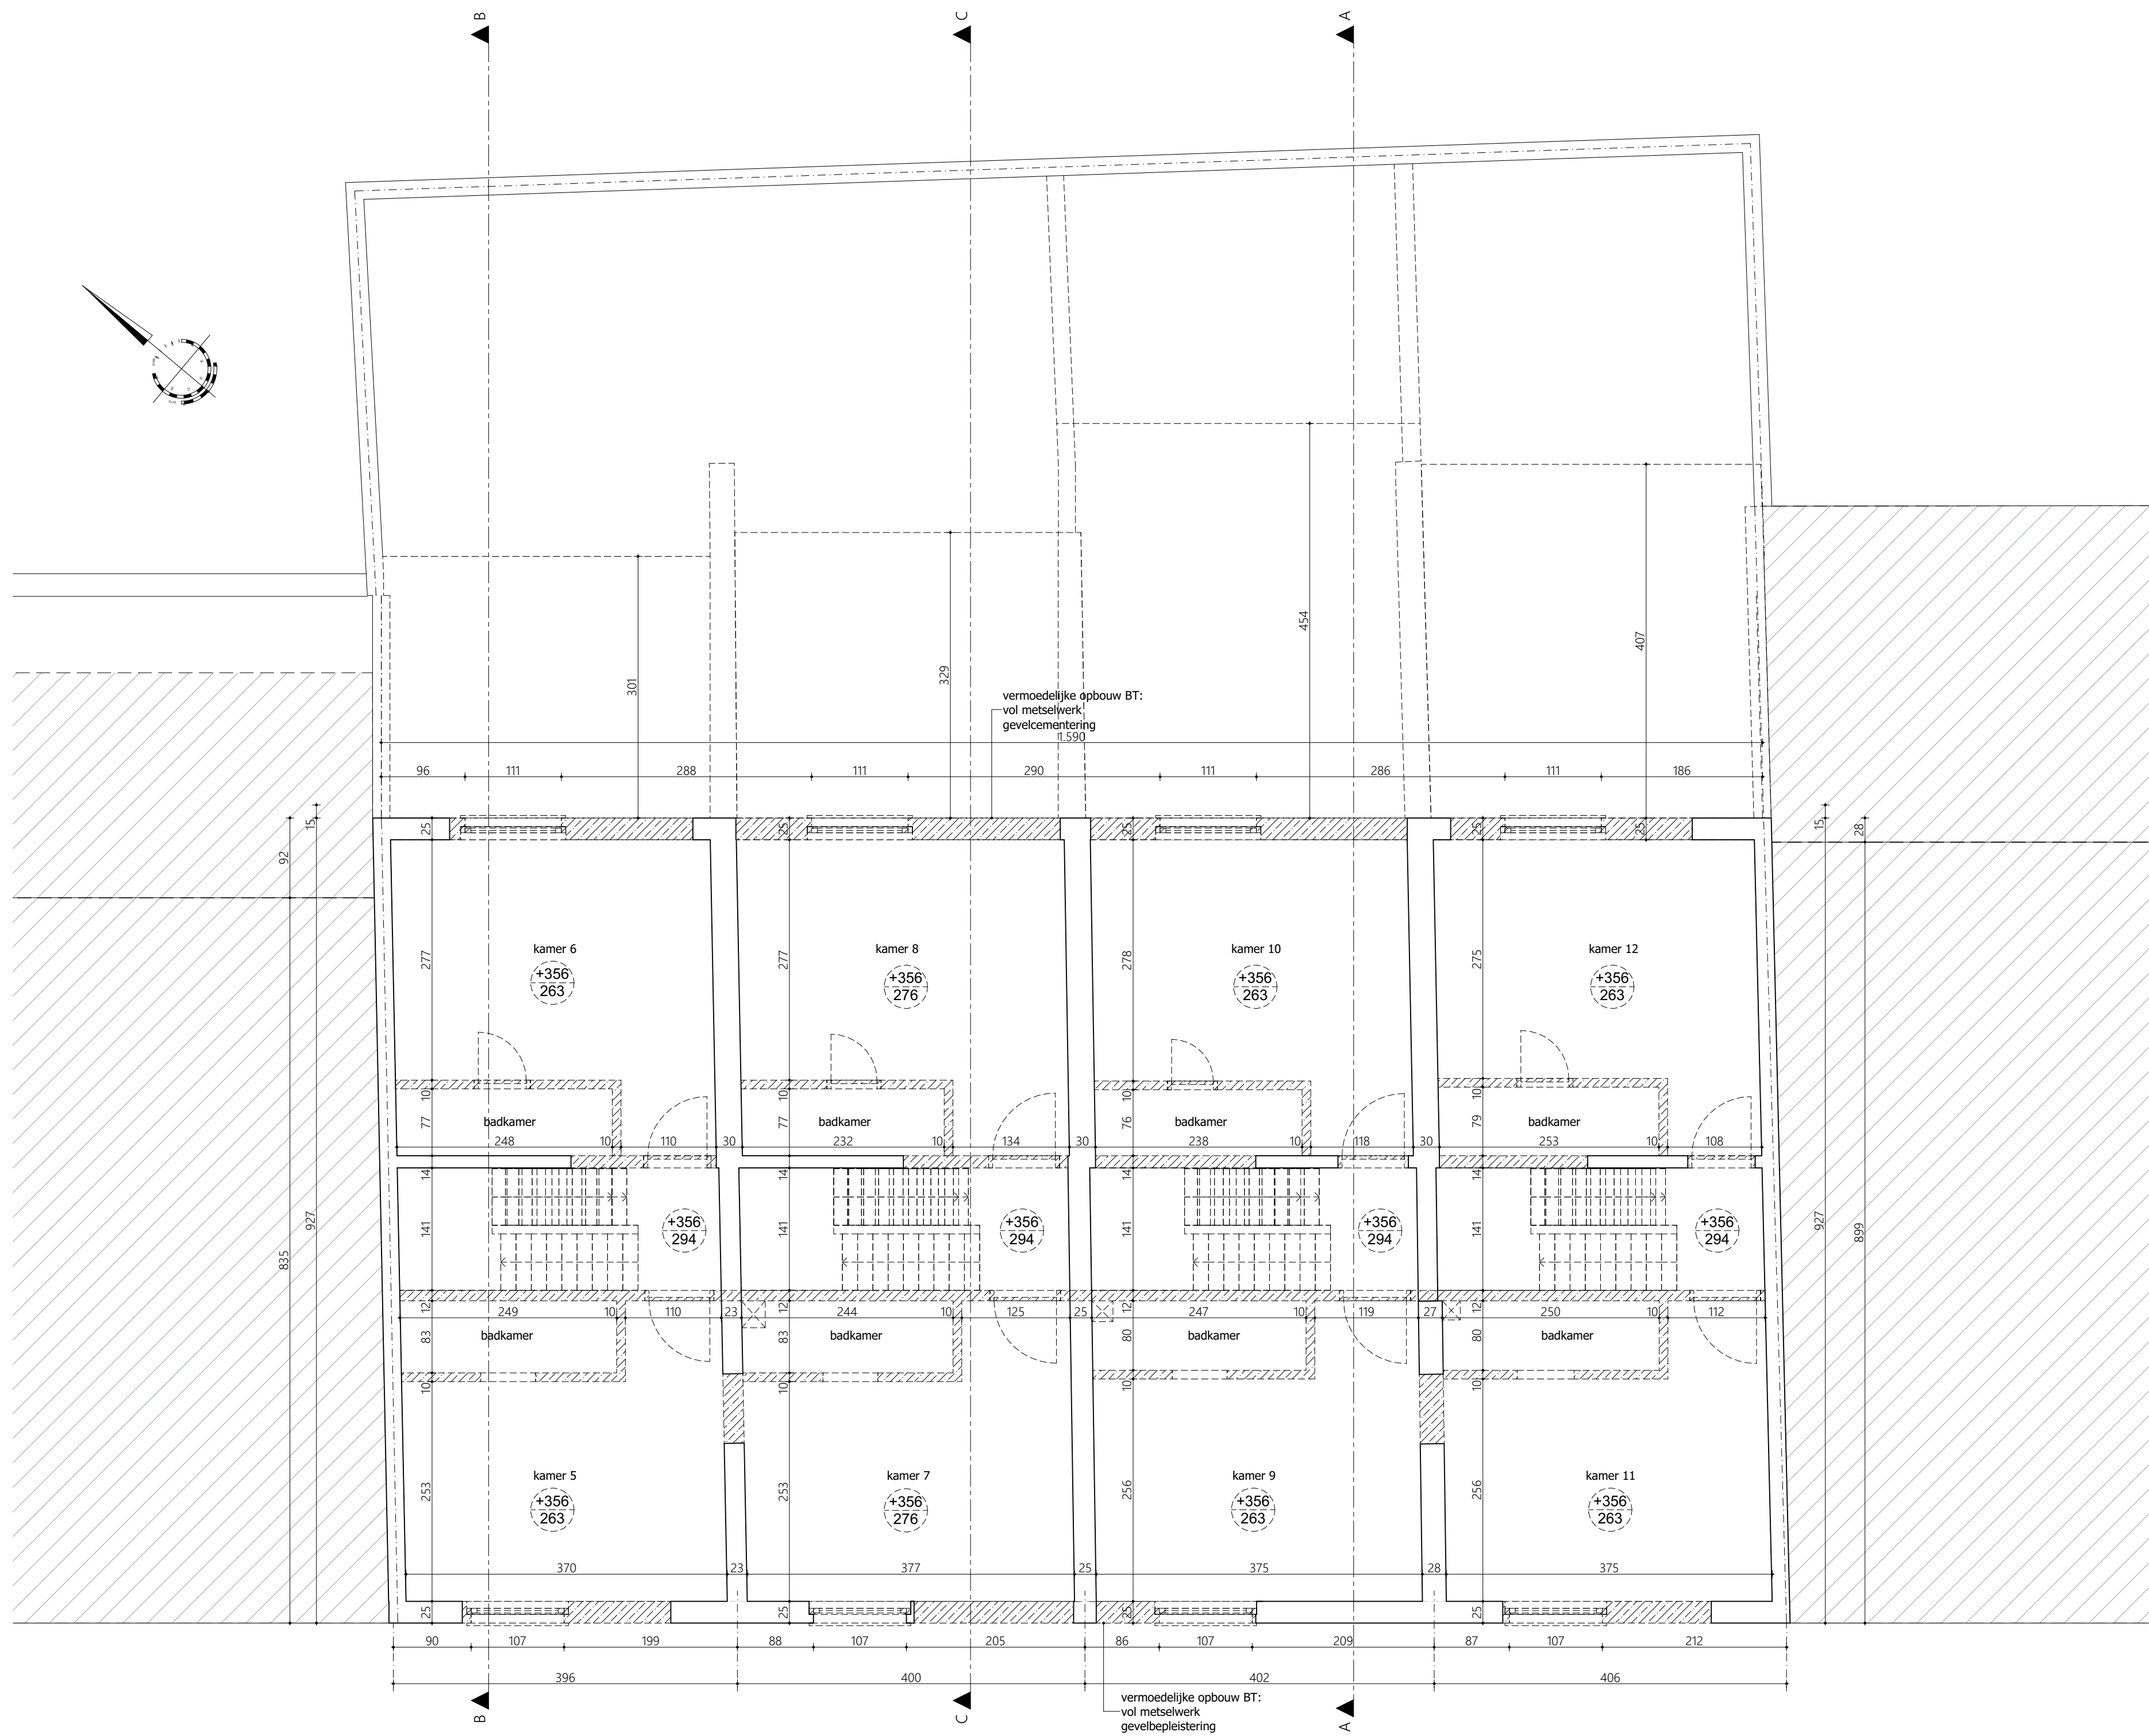

1.

1e verdieping

1:50