



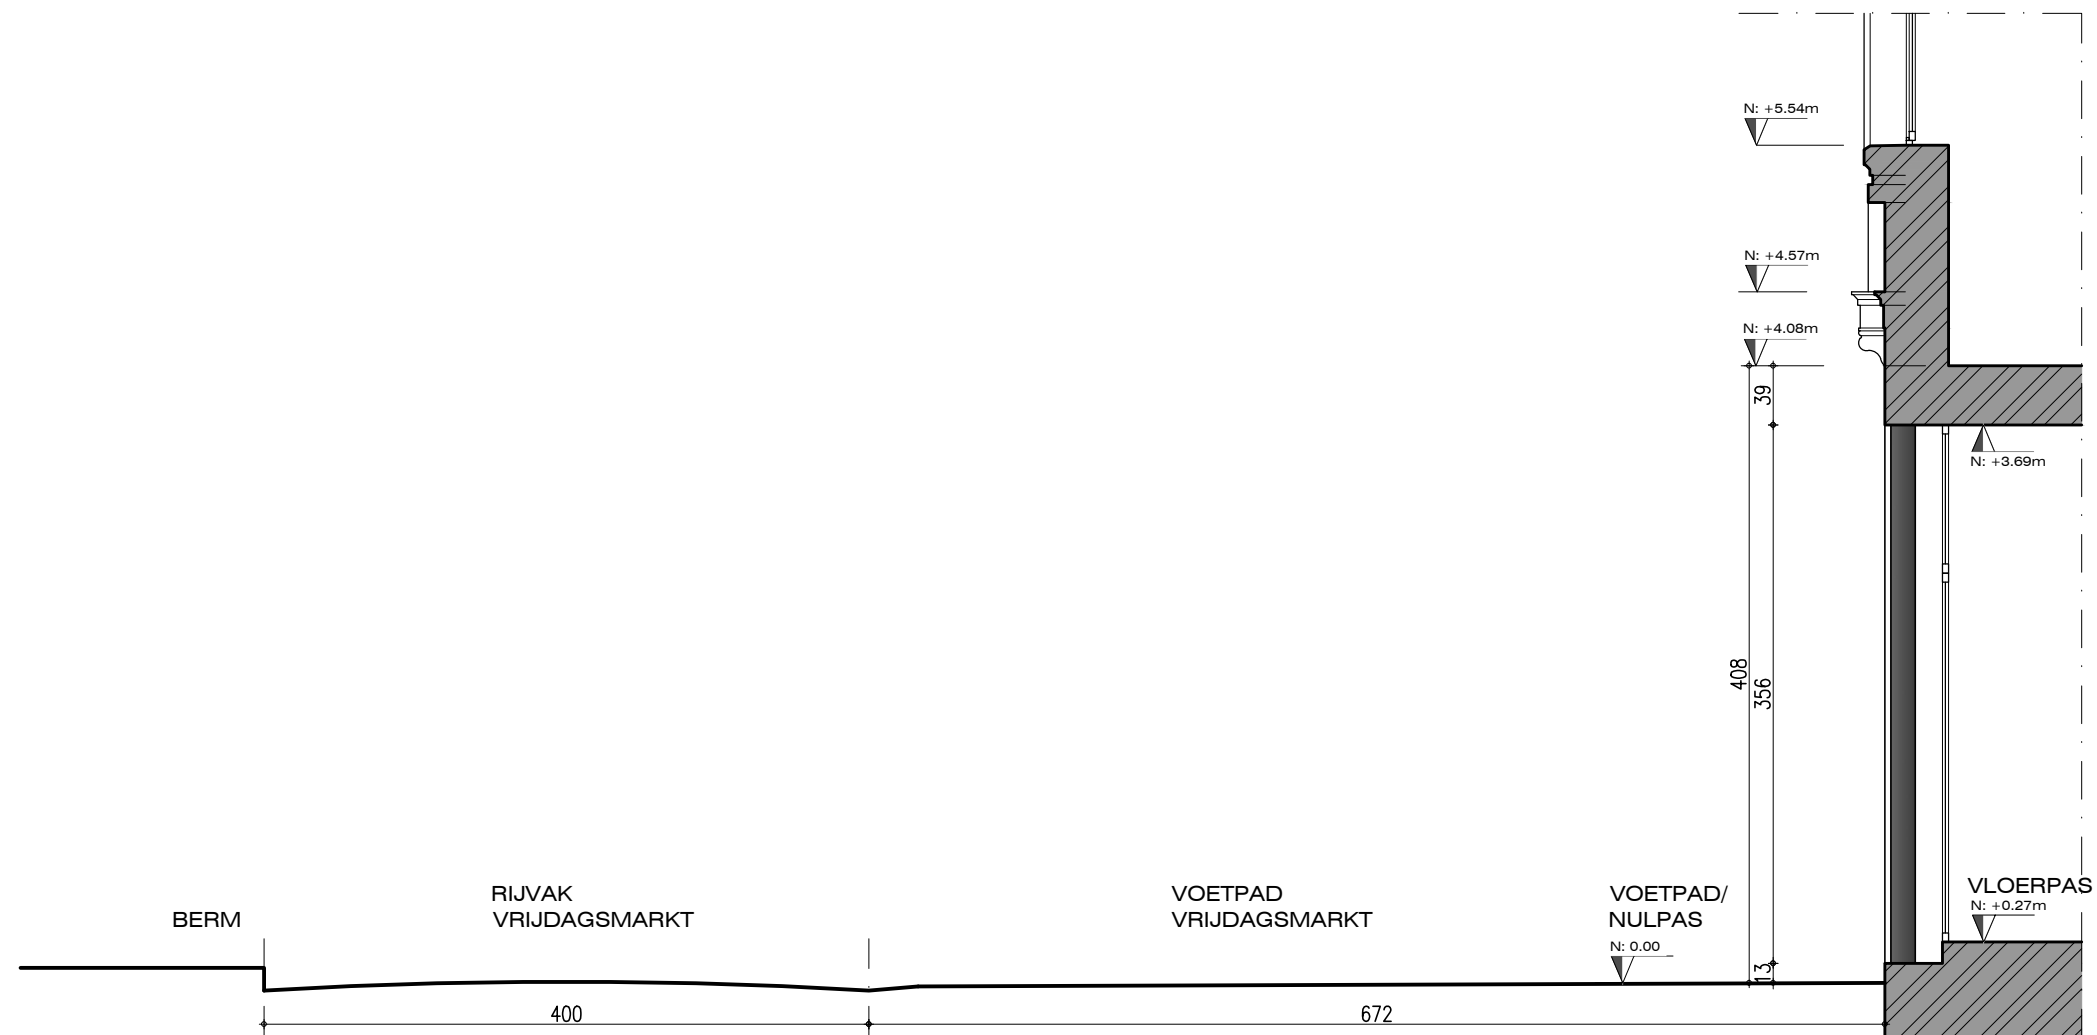

GEVEL SNEDE A

BESTAANDE TOESTAND

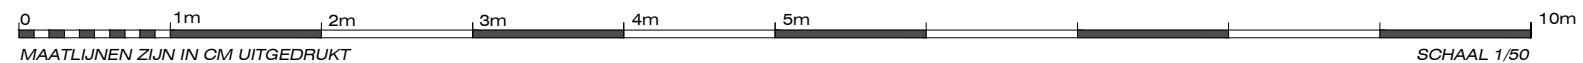

DM Interieur bvba

Assesteenweg 289
BE- 1740 Ternat
info@dminterieur.be

T 0478 47 20 50
www.dminterieur.be

Chefdag Vrijdagmarkt

SNEDE A

scale 1/50

date
25/06/25

5 / 12

Landlord

MOZAYIK bv
Dorp-Oost 2
9080 Lochristi

dm

interieur creation & design