

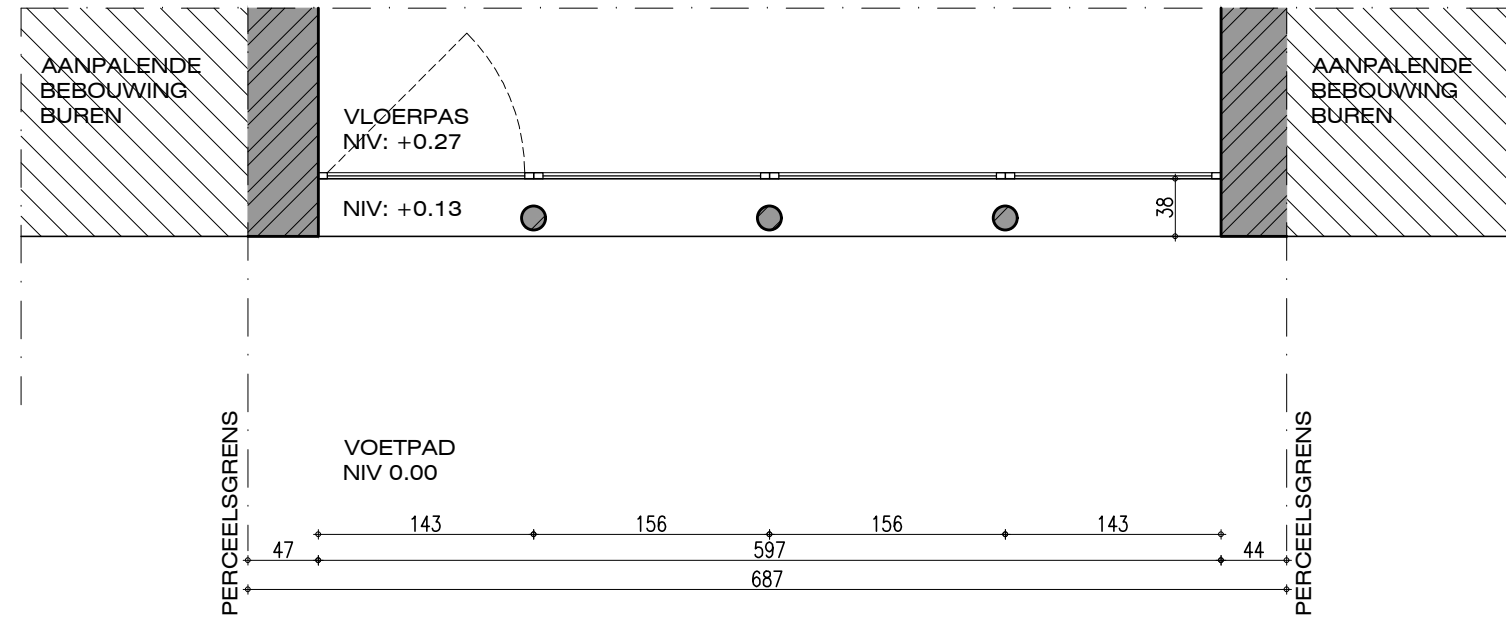


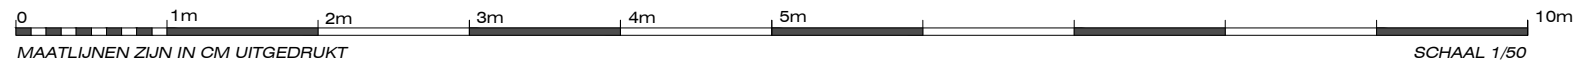

GEVEL GRONDPLAN BESTAANDE TOESTAND

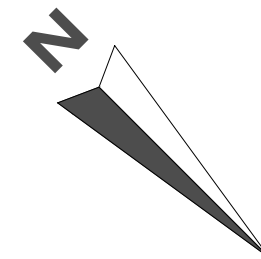

DM Interieur bvba

Assesteenweg 289
BE- 1740 Ternat
info@dminterieur.be

T 0478 47 20 50
www.dminterieur.be

Chefdag Vrijdagsmarkt

GRONDPLAN

scale 1/50

date
25/06/25

3/12

Landlord

MOZAYIK bv
Dorp-Oost 2
9080 Lochristi

dm
interieur creation & design