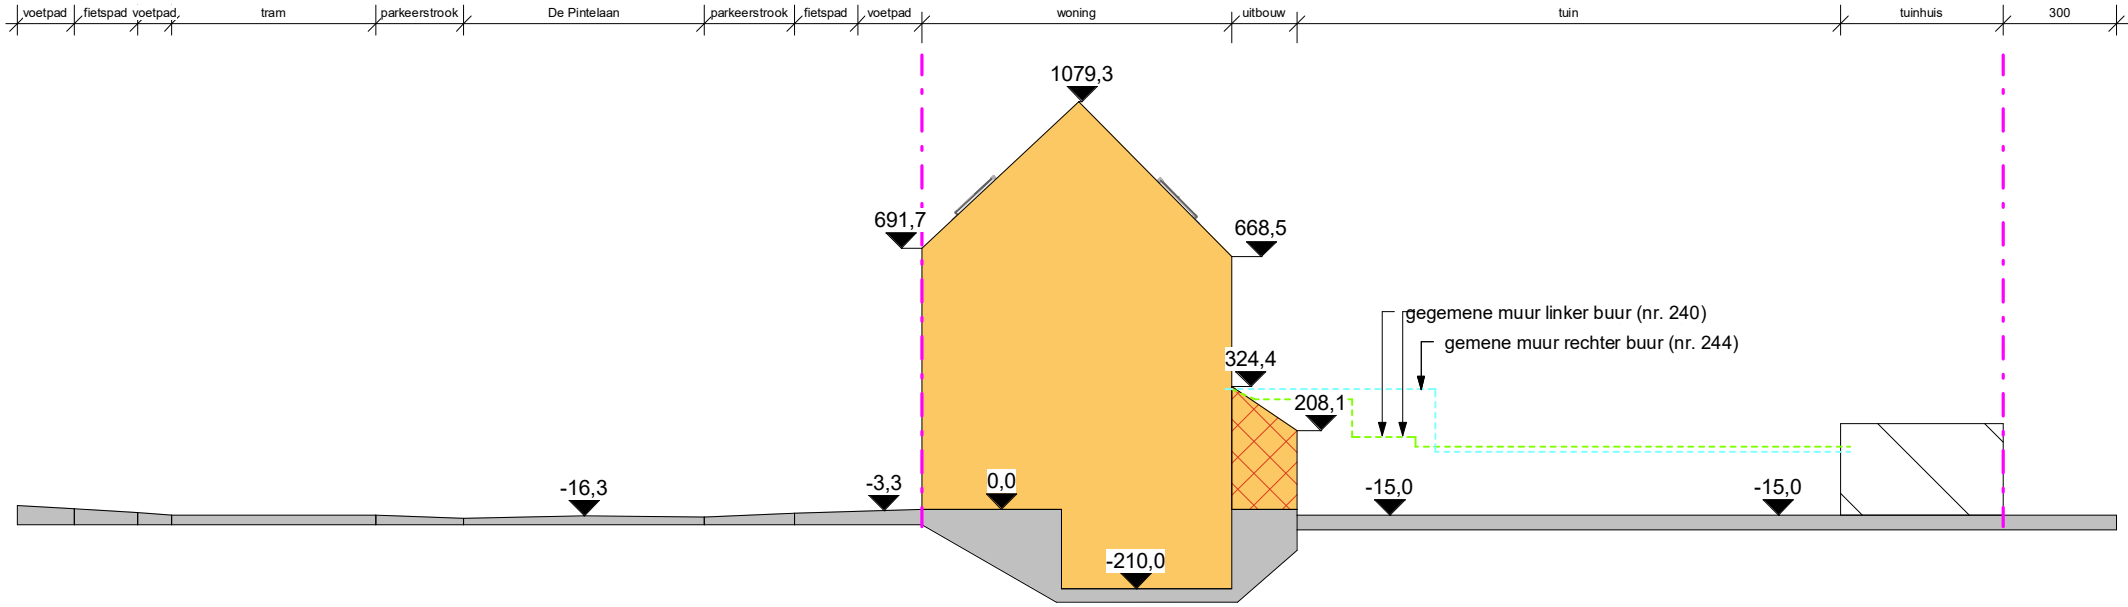


BA_5.01 T_B_4.01_Terreinprofiel

1 : 200 op A3