


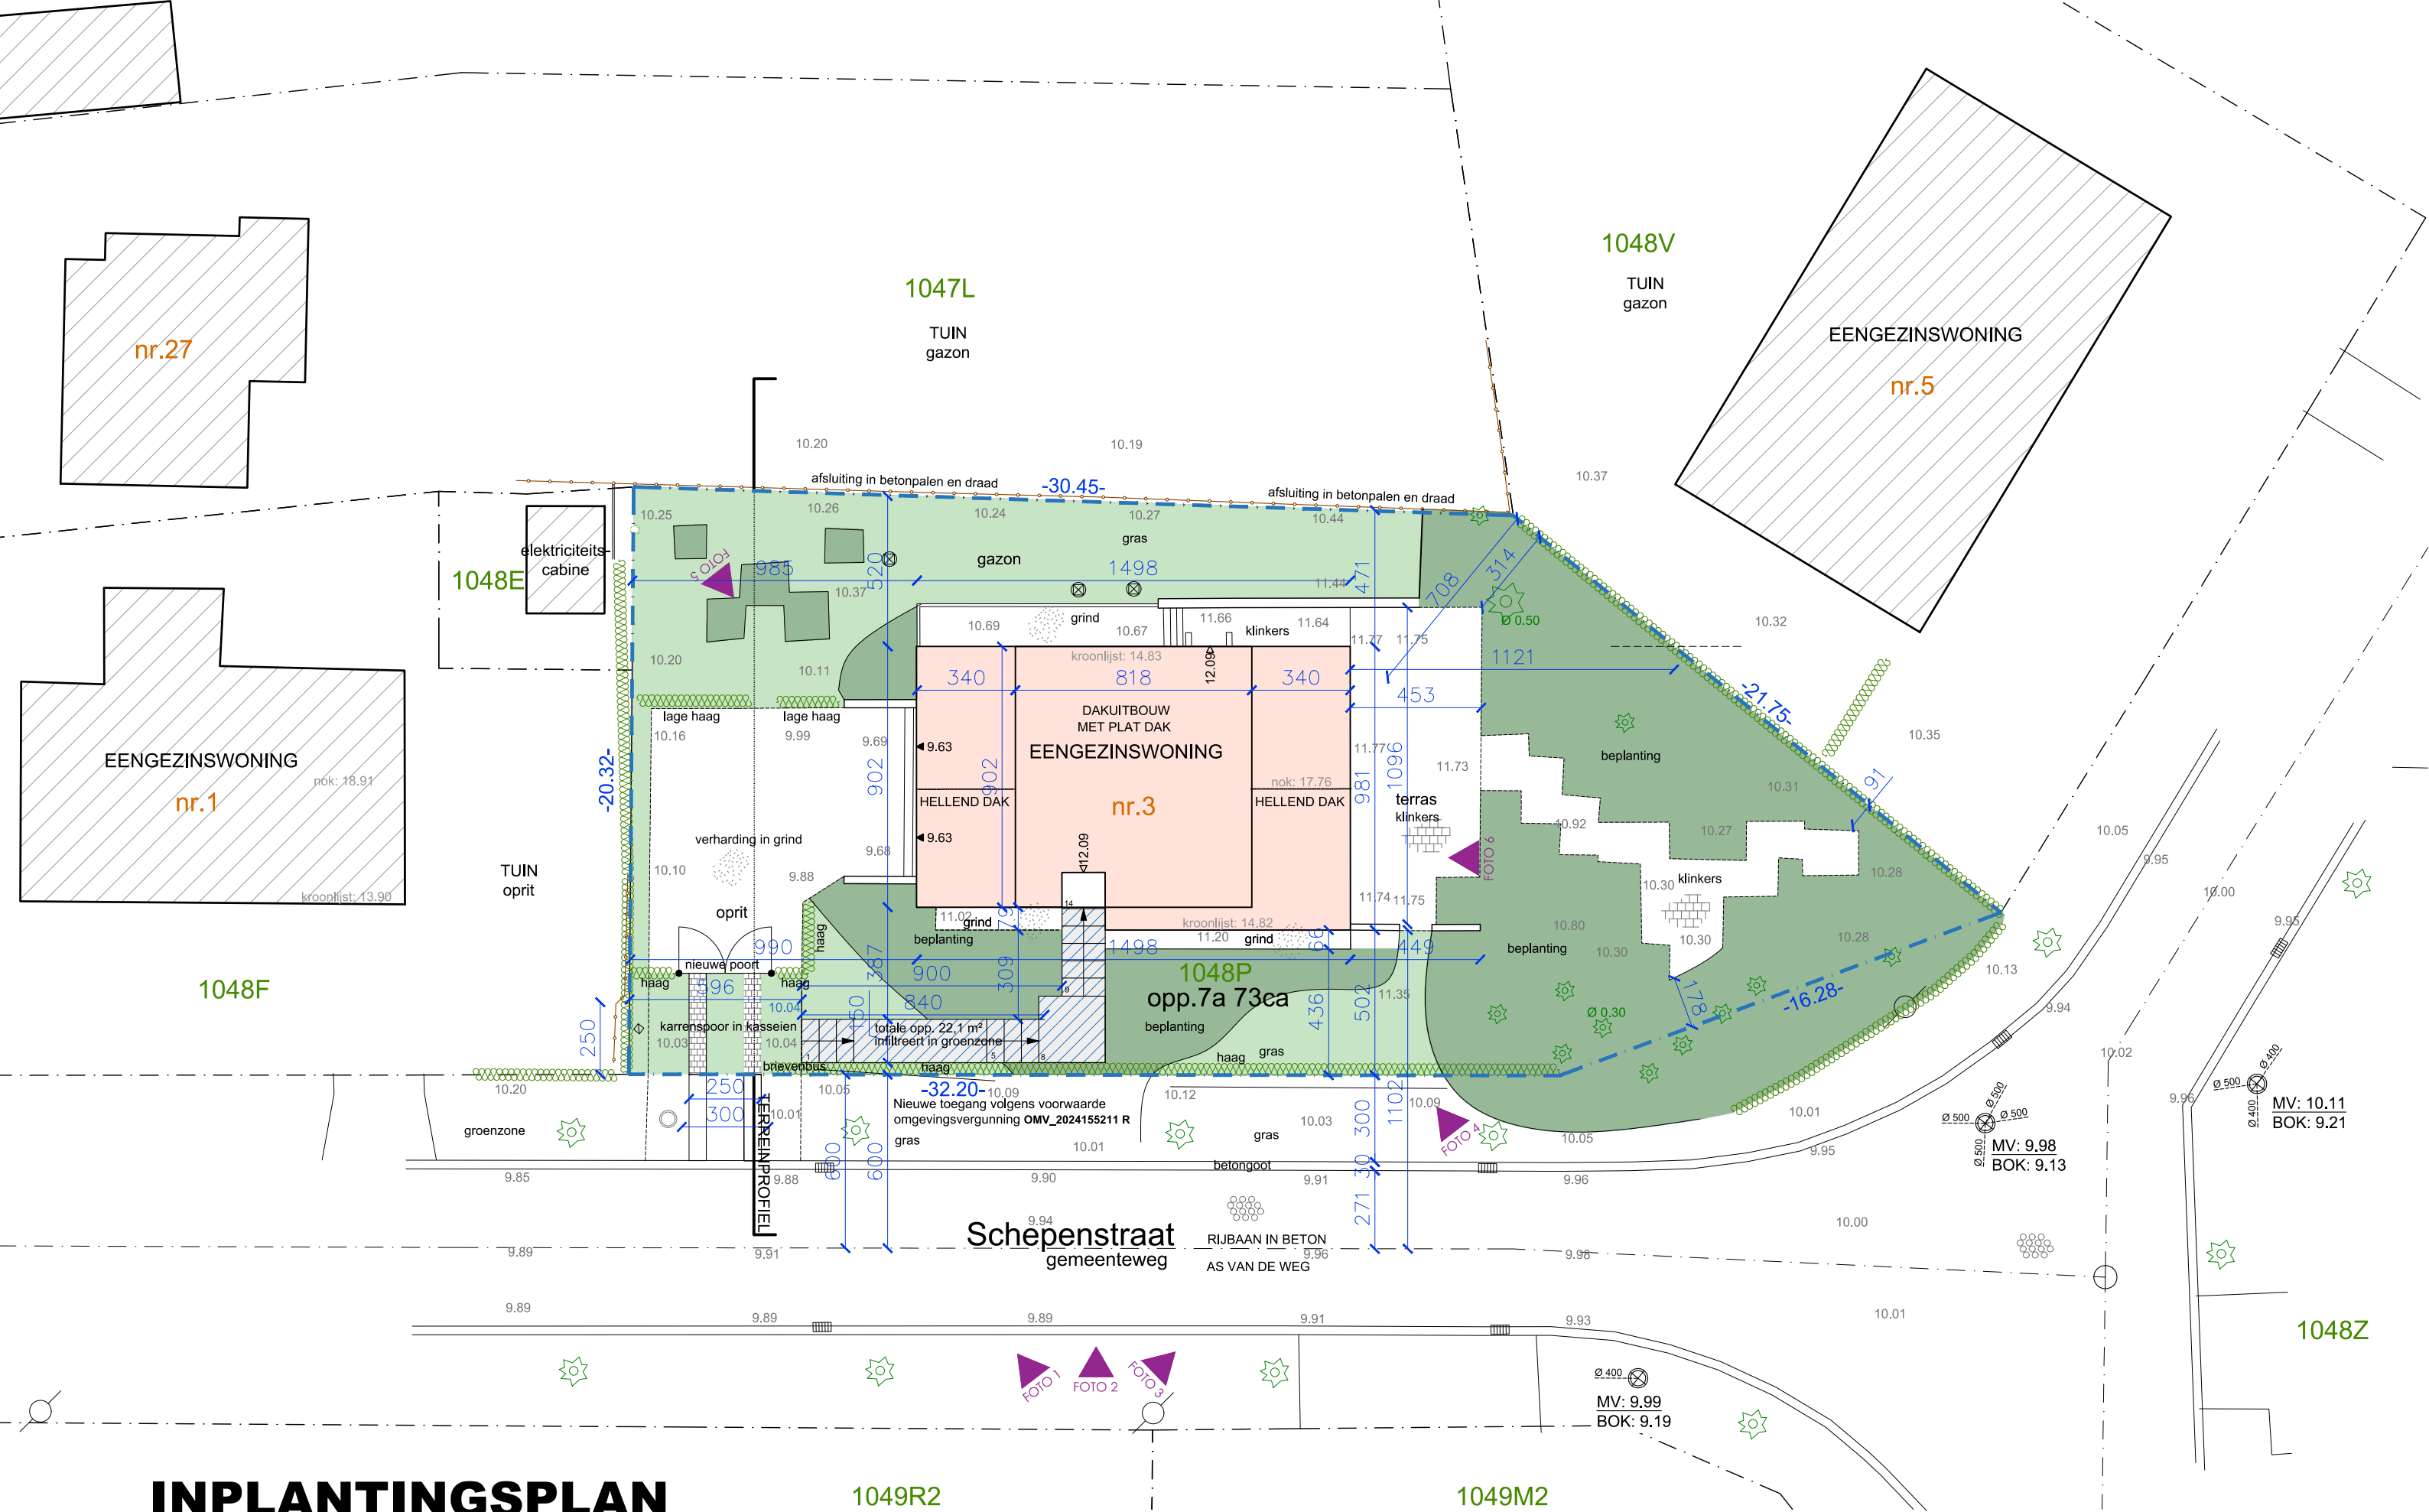

INPLANTINGSPLAN

VERGUNDE TOESTAND - schaal 1/200

0 5m 10m 15m 20m 25m

TYBERGHIEN & PARTNERS - 1778 - 20250603 - BOUWEN VERANDA - BAARLE