


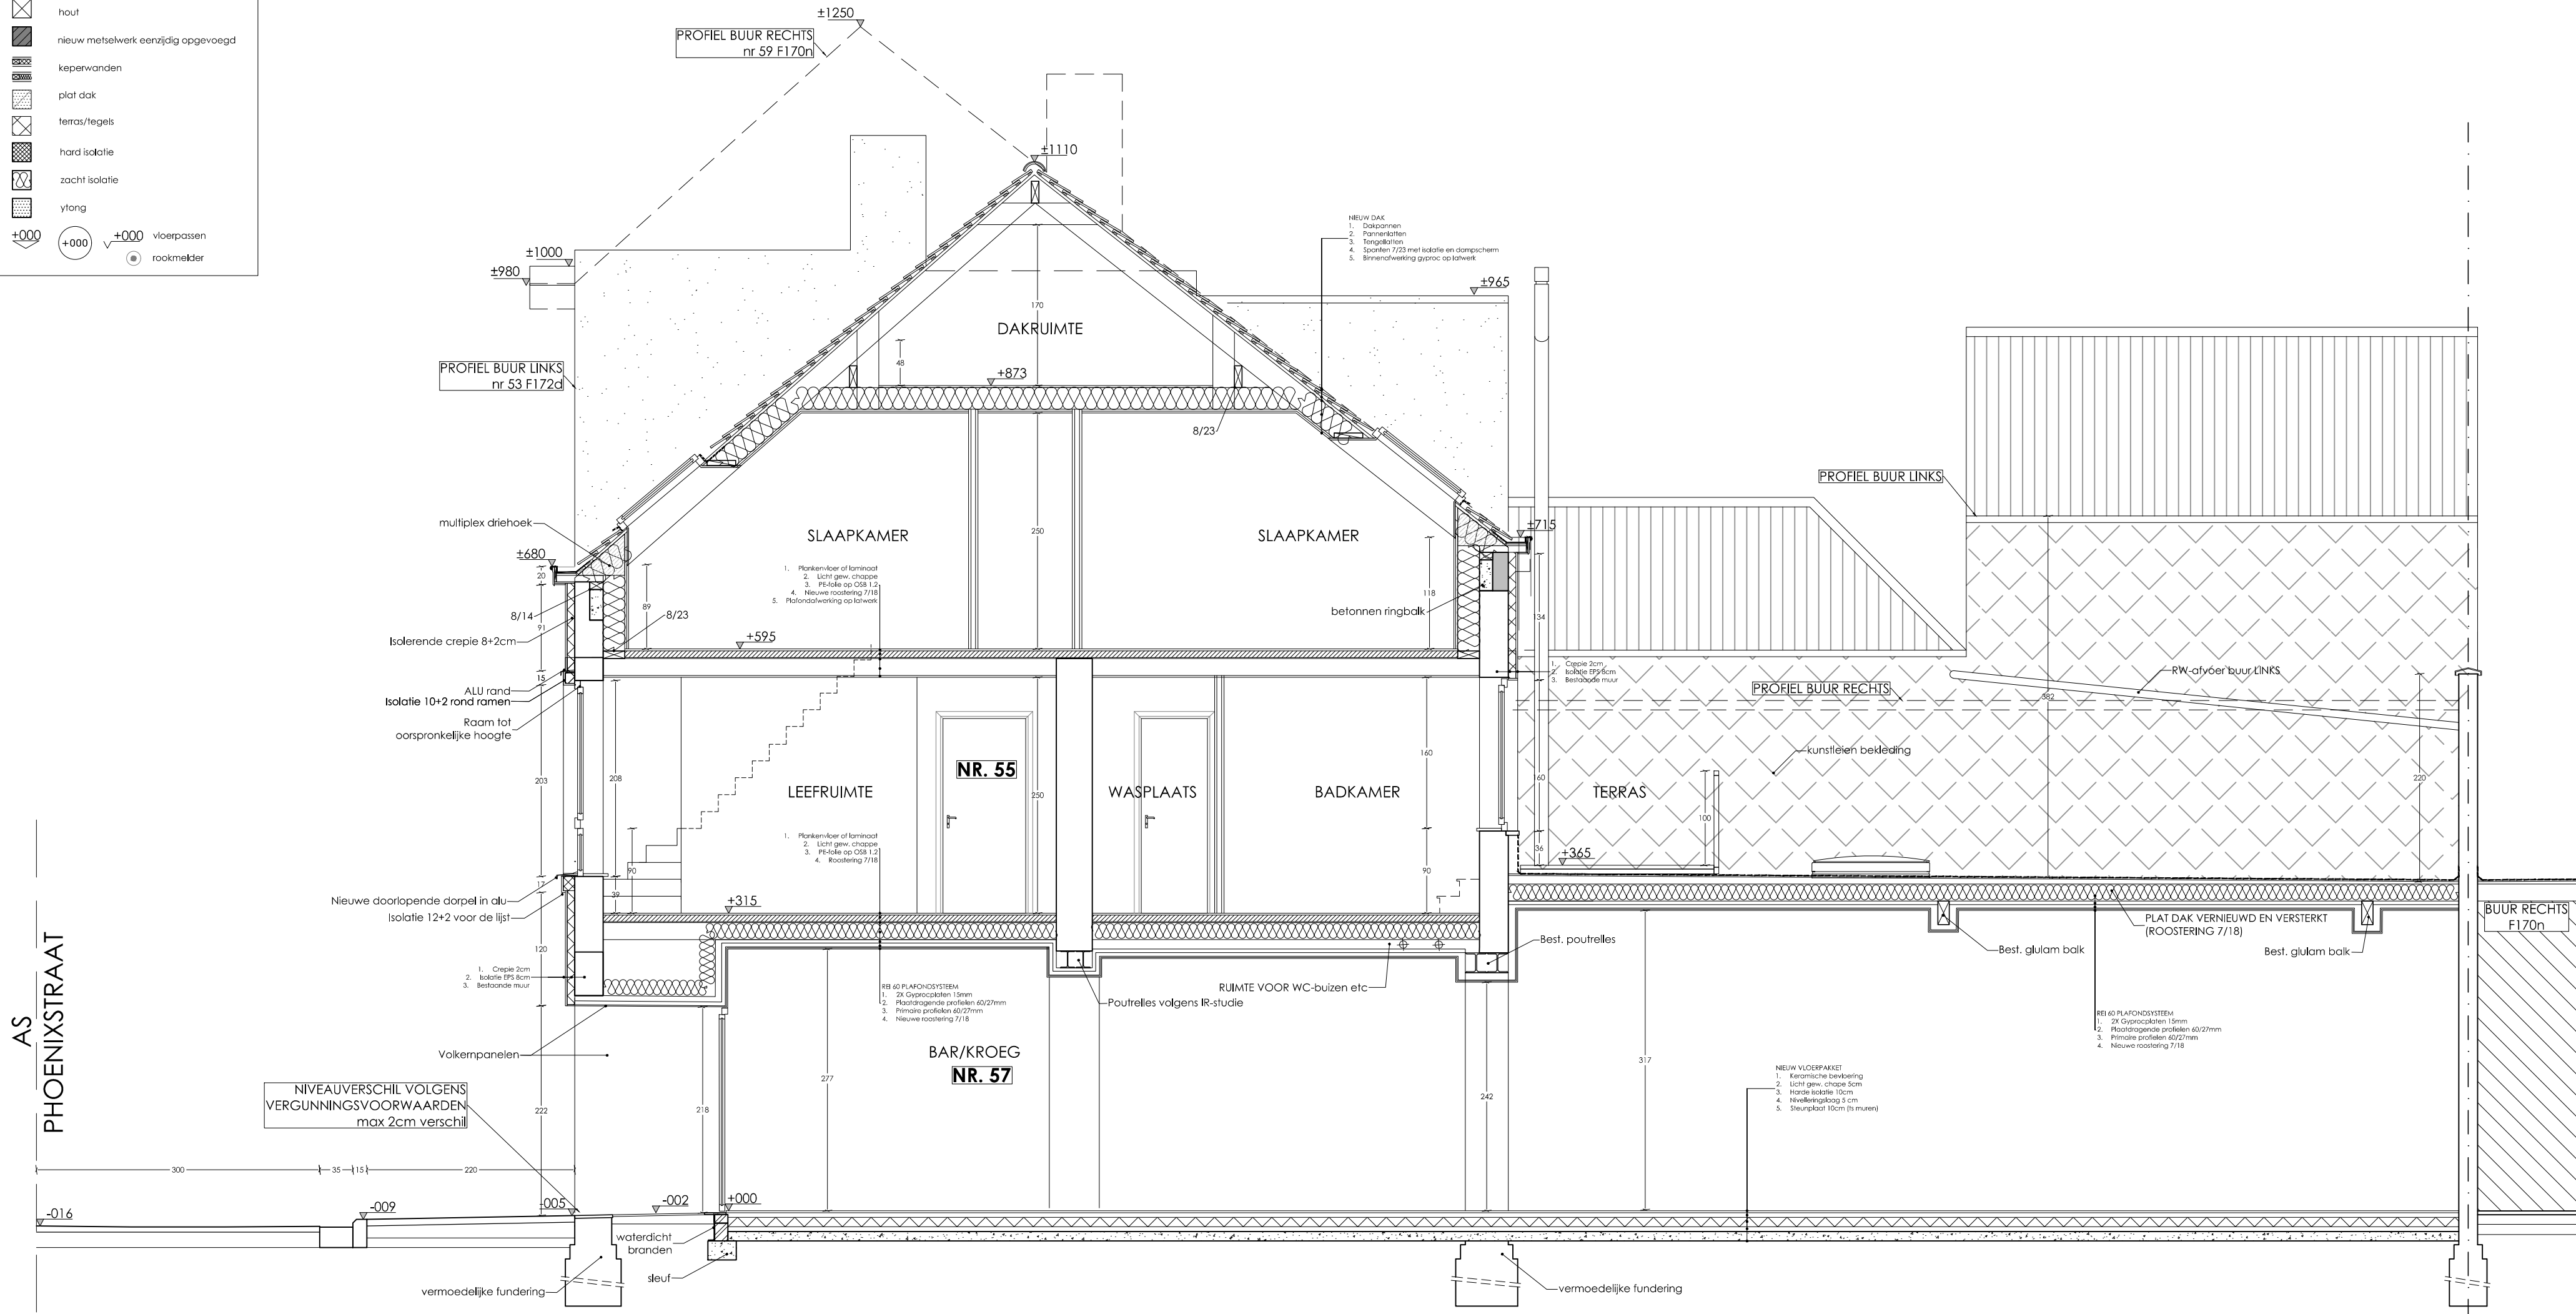

 RICCARDO BURATTI ARCHITECT	RICCARDO BURATTI HAMERSTRAAT 139, 9000 GENT 0456 32 49 87 r.buratti@mail.com	BOUWAANVRAAG	Phoenixstraat 55-57 - 9000 Gent		SCHAAAL 1:50	cm: 0 50 100 200 250 300 400 500		Datum 24/06/2025
	N-TERREINPROFIEL T1-T2/DOORSNEDE A-A'					