


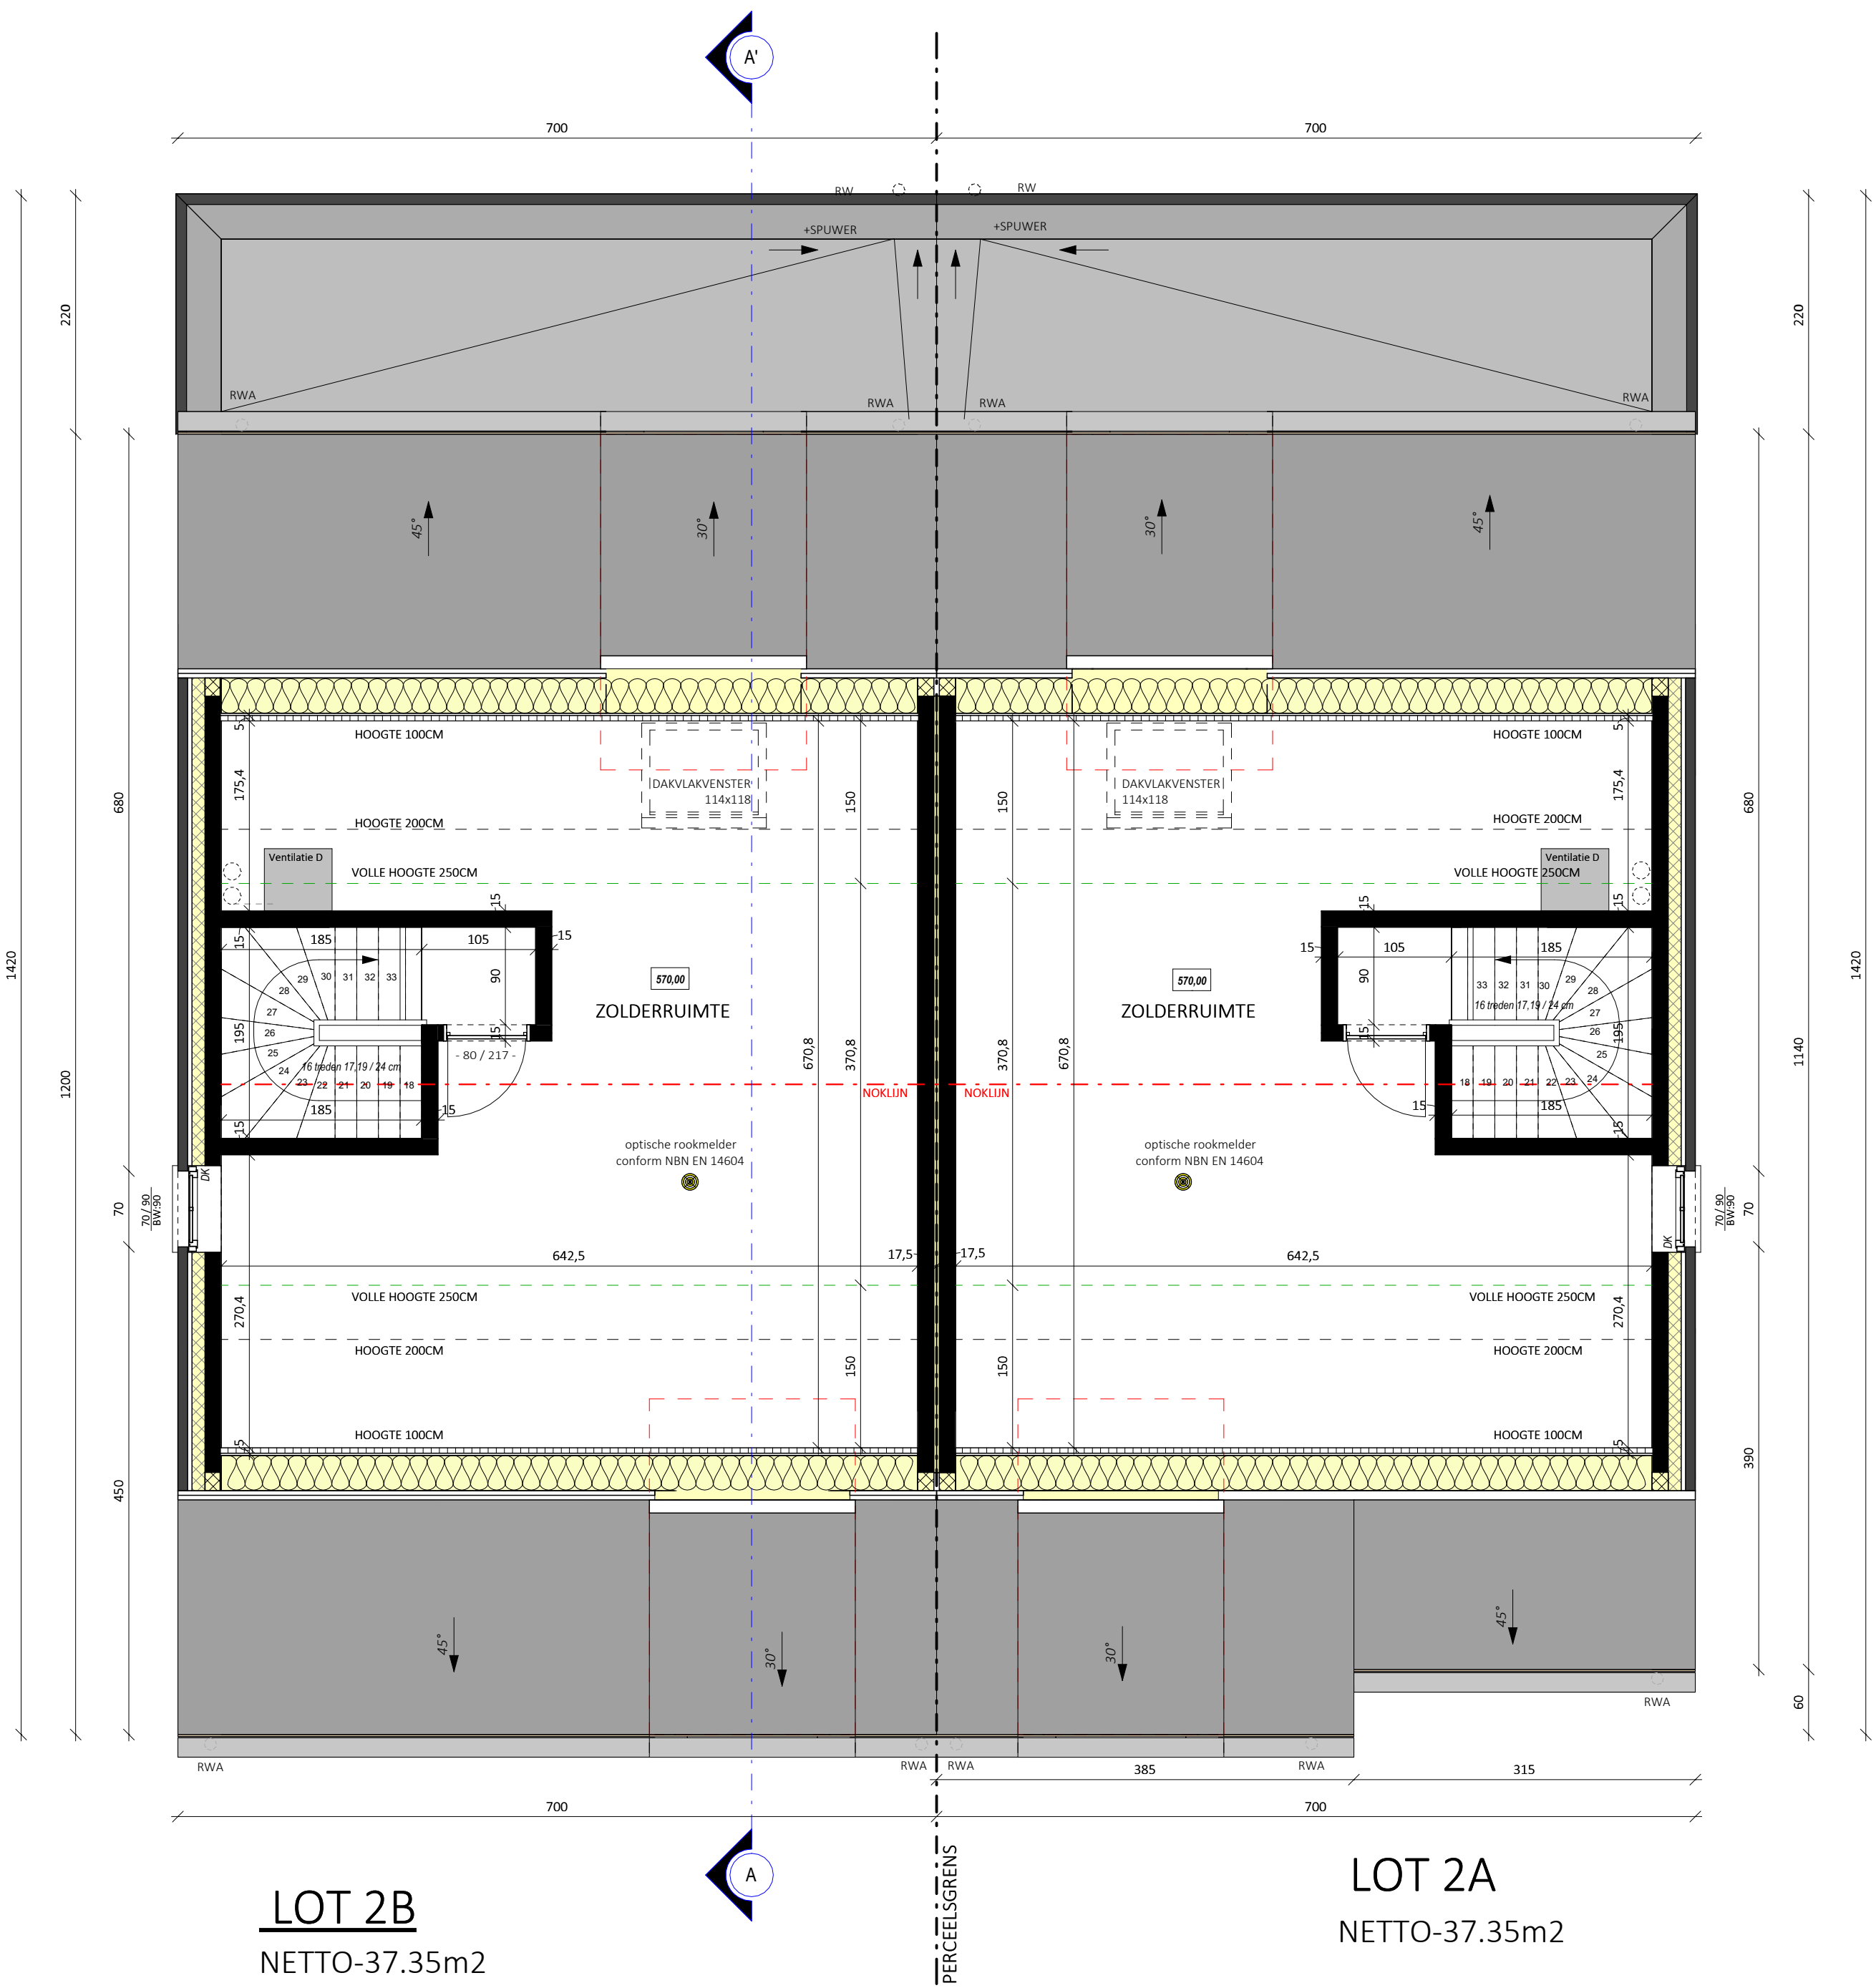

LOT 2B

NETTO-37.35m²

LOT 2A

NETTO-37.35m²

2e VERDIEPING
SCHAAL 1/50

