


BUFFER DIEPTE 34 CM
VER. OPP. BUFFER : ca.34,00m²
VOLUME BUFFER : 10150L

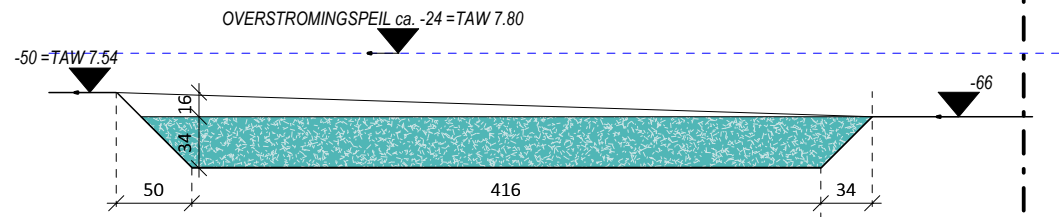

DOORSNEDE COMPENSATIE VOLUME
SCHAAL 1/50

