


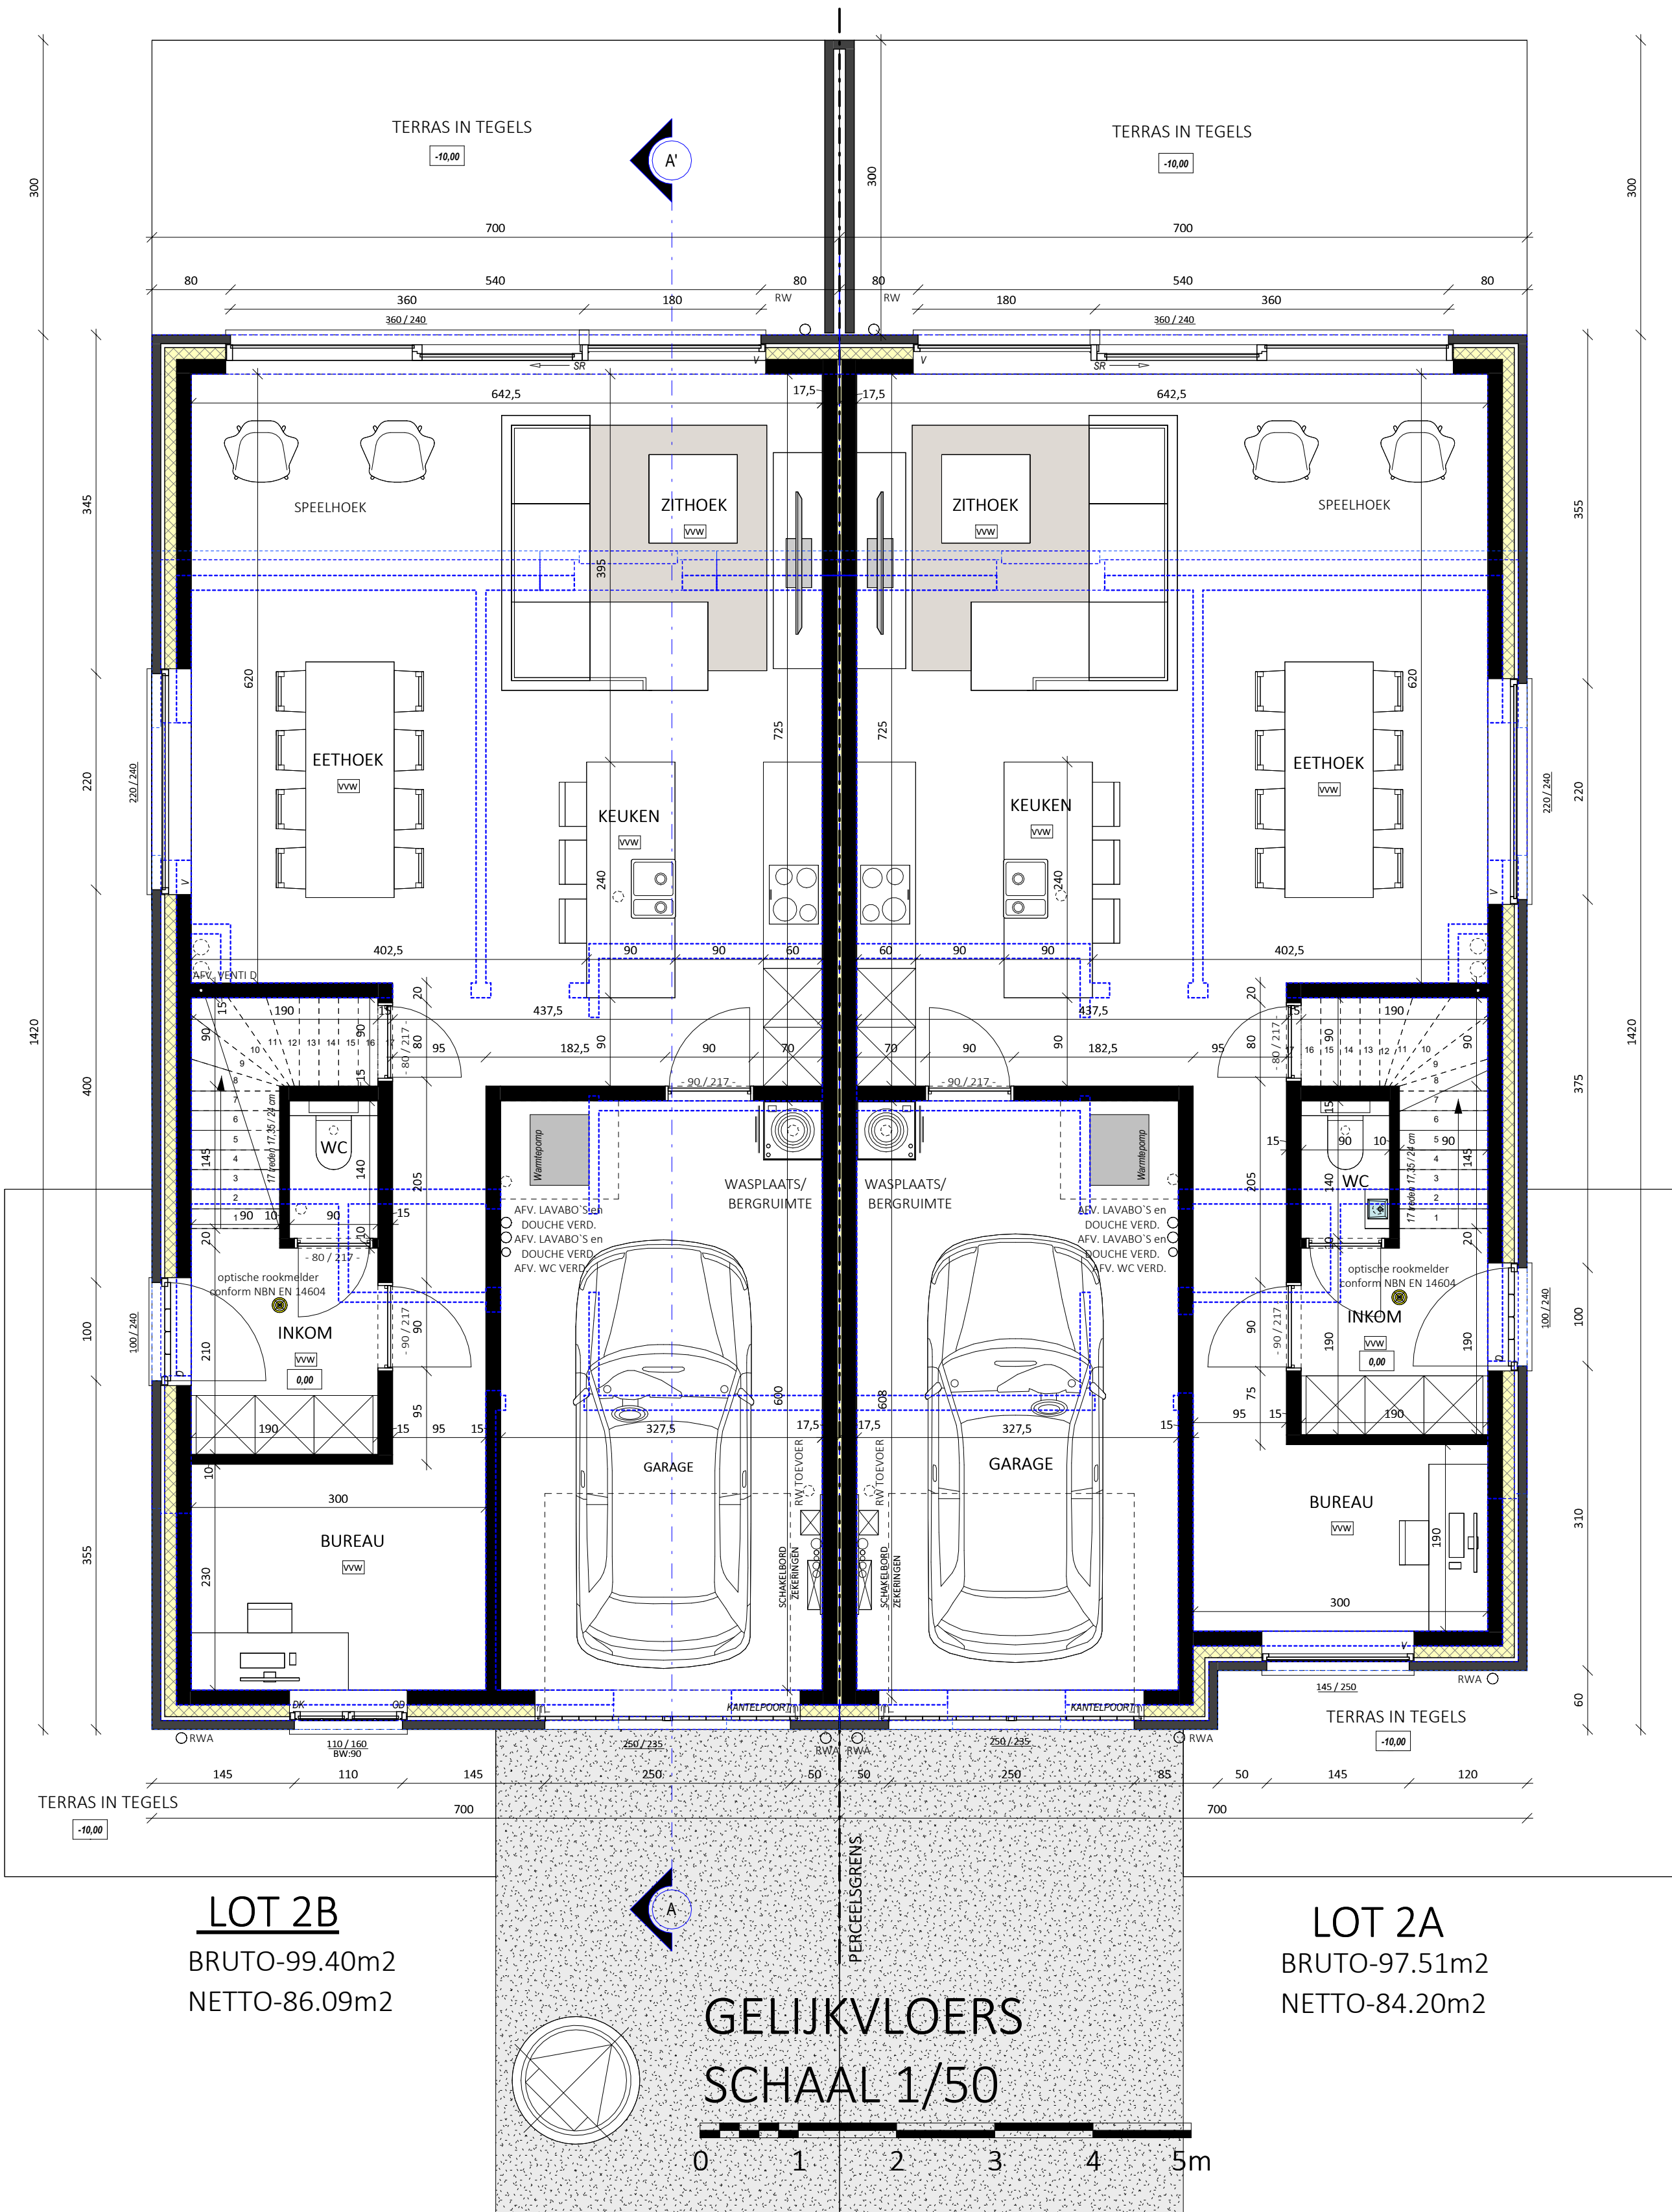

LOT 2B
BRUTO-99.40m²
NETTO-86.09m²

LOT 2A
BRUTO-97.51m²
NETTO-84.20m²

GELIJKVLOERS
SCHAAL 1/50