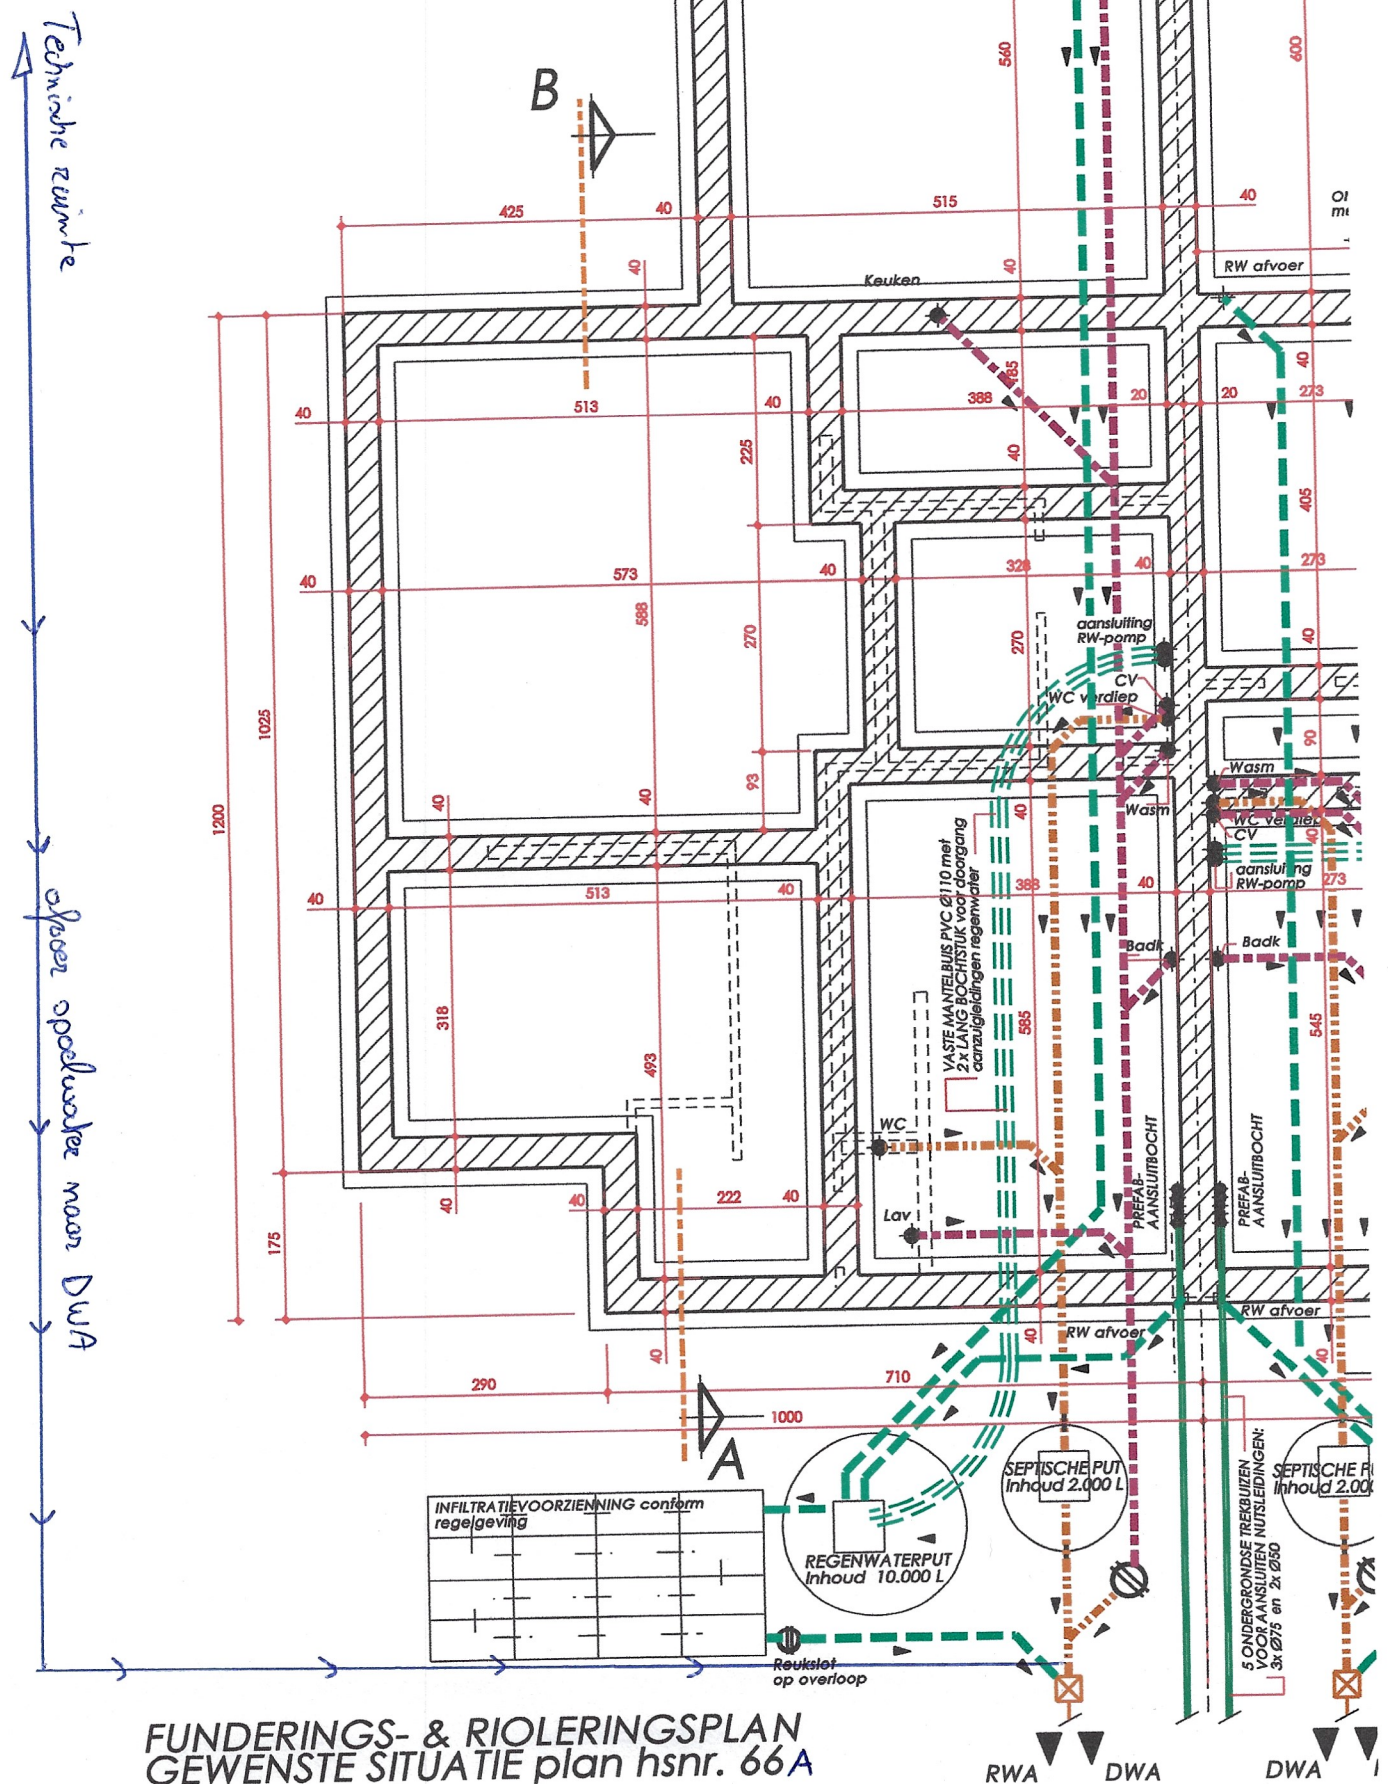


FUNDERINGS- & RIOLERINGSPLAN
GEWENSTE SITUATIE plan hsnr. 66A

**MEETLIJN**

**ZIE BIJZONDERE
VOORWAARDE(N)**

Hand-drawn site plan of a residential property. The plan shows a rectangular plot with a blue boundary line. Inside the plot, there is a red-outlined rectangle labeled "Tuinhuis" (Garden house) and a larger area labeled "Zwembad" (Swimming pool). The plan includes various dimensions in meters (m) and centimeters (cm). Key features and labels include:

- E429d** and **E429c**: Labels at the top corners of the plot.
- 66** and **66A**: Large red numbers indicating plot or area identifiers.
- Terras**: A label for a terrace area.
- op een opduisterbaar naar Duin**: A handwritten note indicating a feature related to a dune.
- infiltratieputten**: A label for infiltration pits, with arrows pointing to specific locations.
- infiltratie overloop**: A label for an infiltration overflow, with an arrow pointing to a specific location.
- 31**: A dimension or label near the bottom right.
- 6.5**: A dimension or label near the bottom left.
- oorrit**: A label for a driveway or entrance.