


Doorsnede A-A BT 1:50		VOLT
Projectnaam	Voskenslaan	
Opdrachtgever	VOLT architecten bv Burggravenlaan 264 9000 Gent	
Architect	VOLT architecten bv Burggravenlaan 264/101 9000 Gent T. 09 219 00 74	

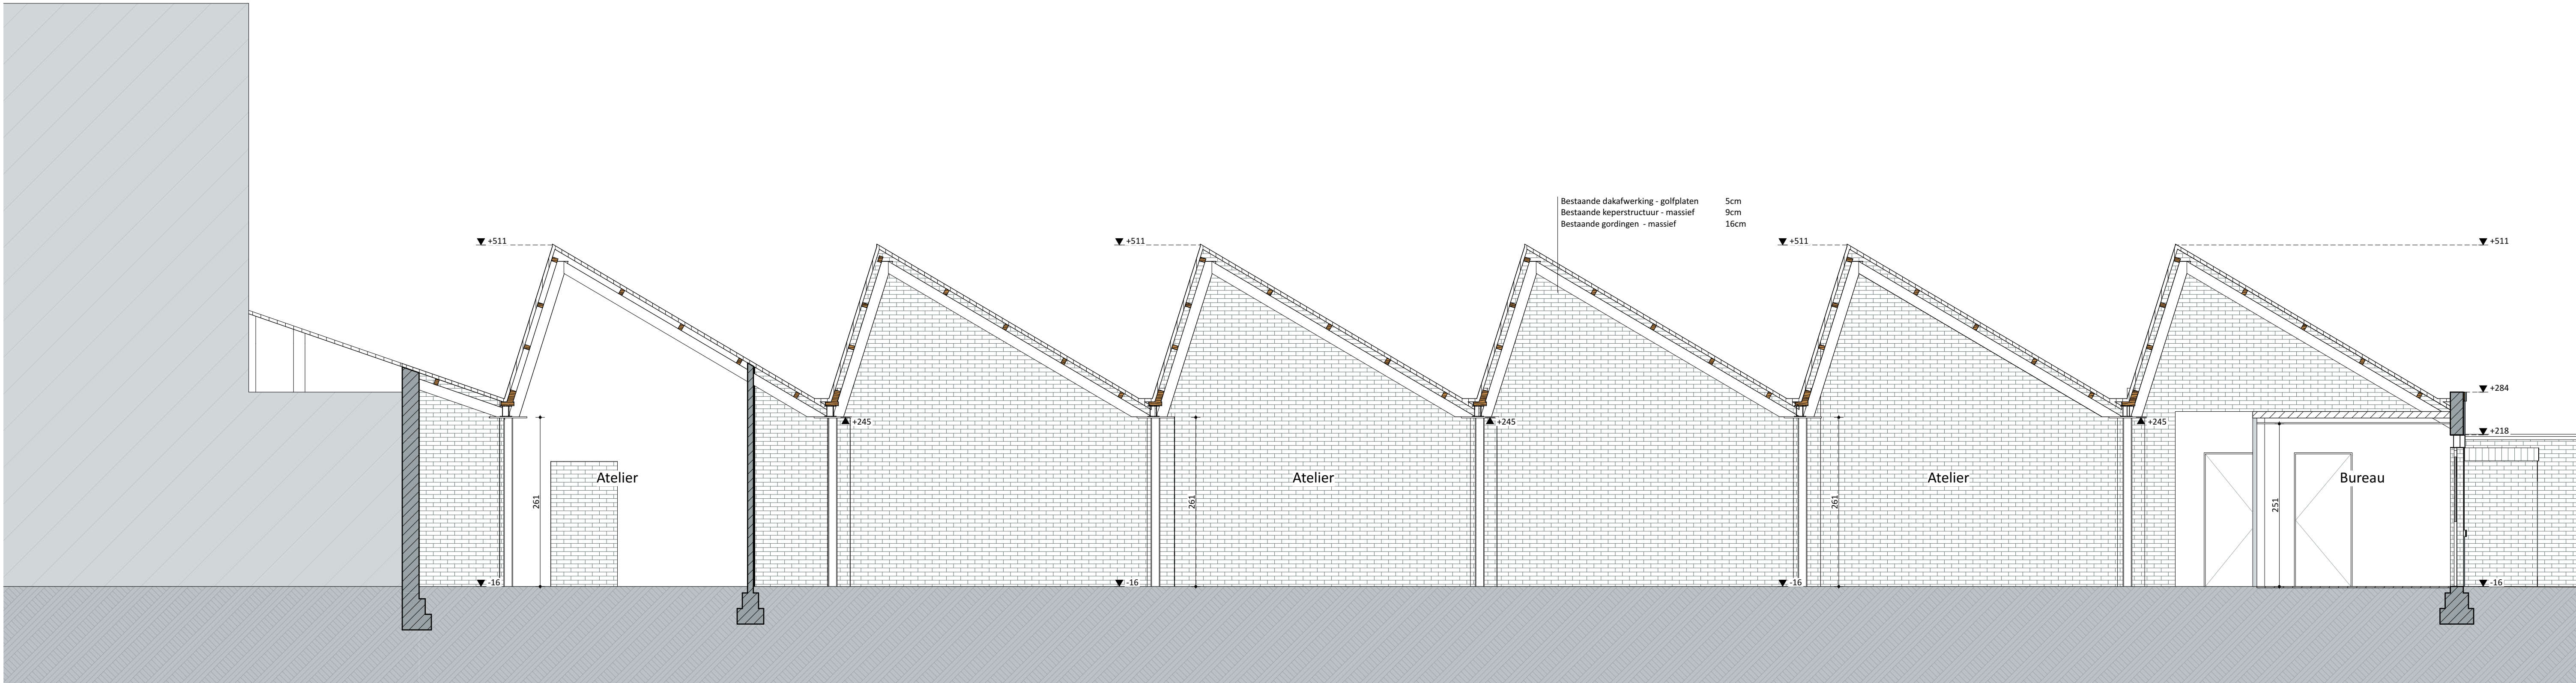