


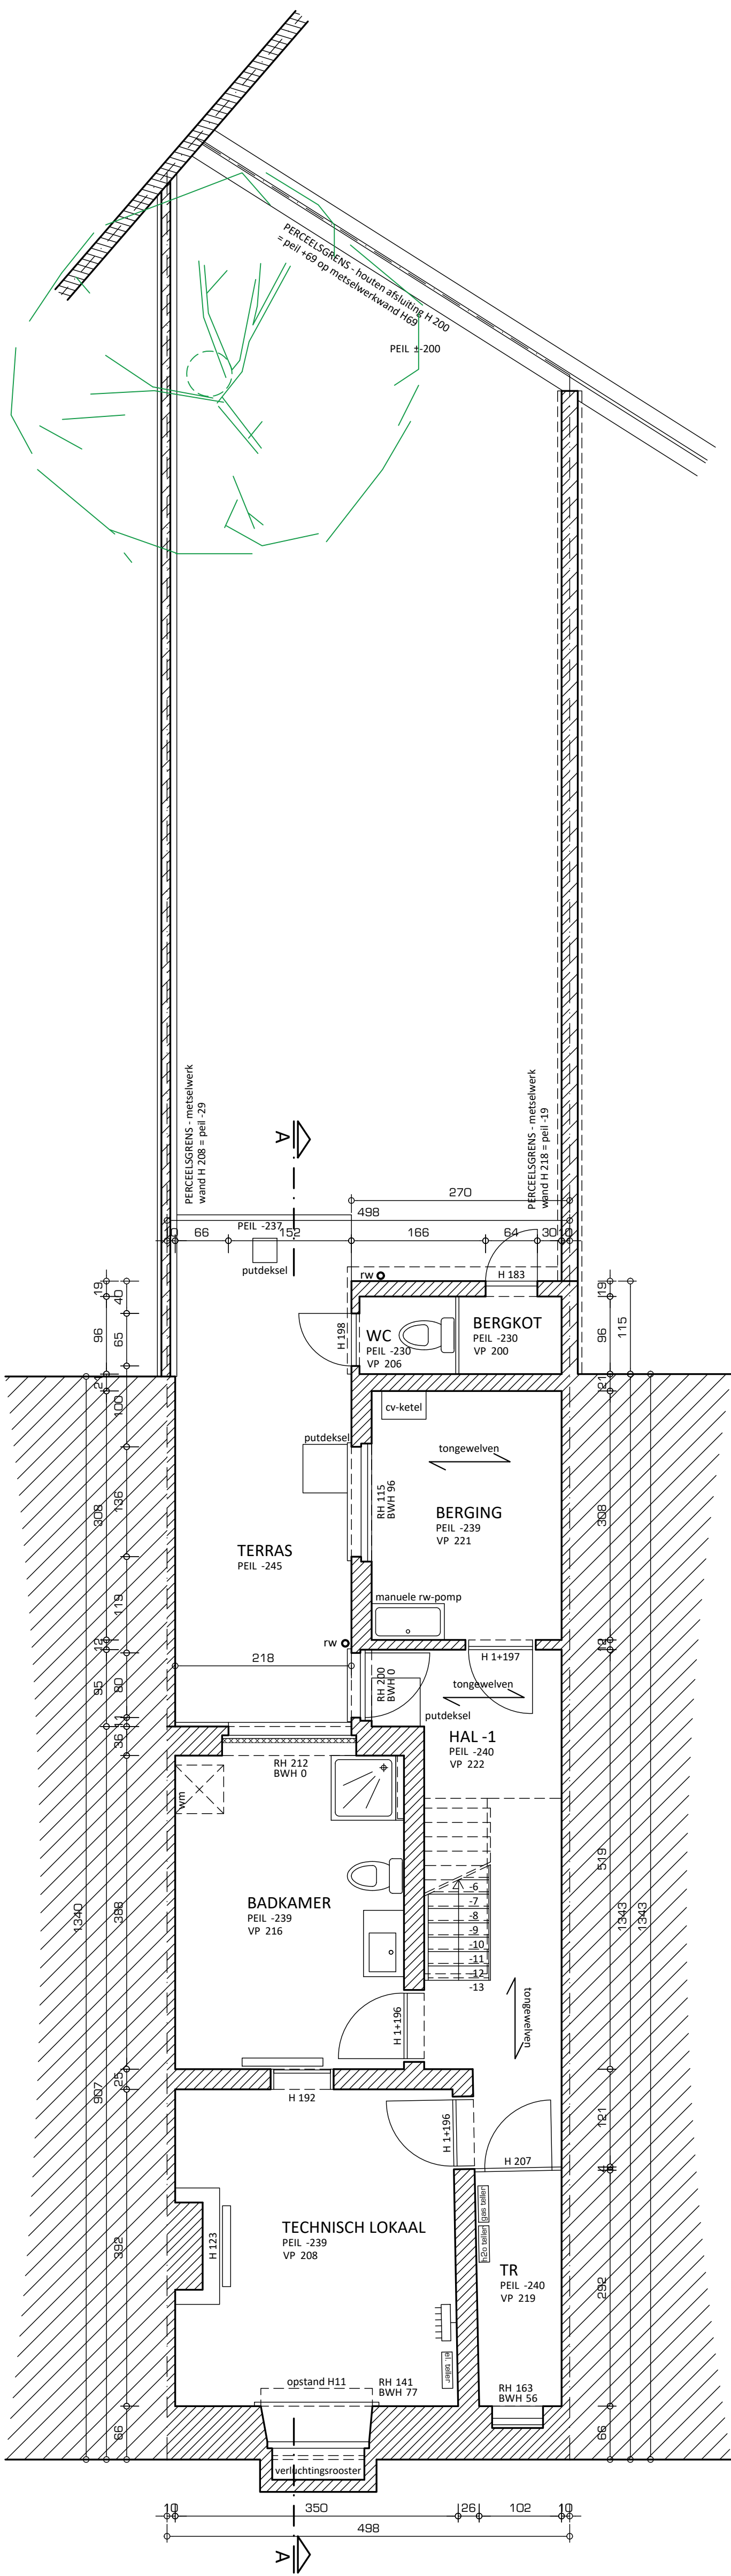

KELDERVERDIEPING