


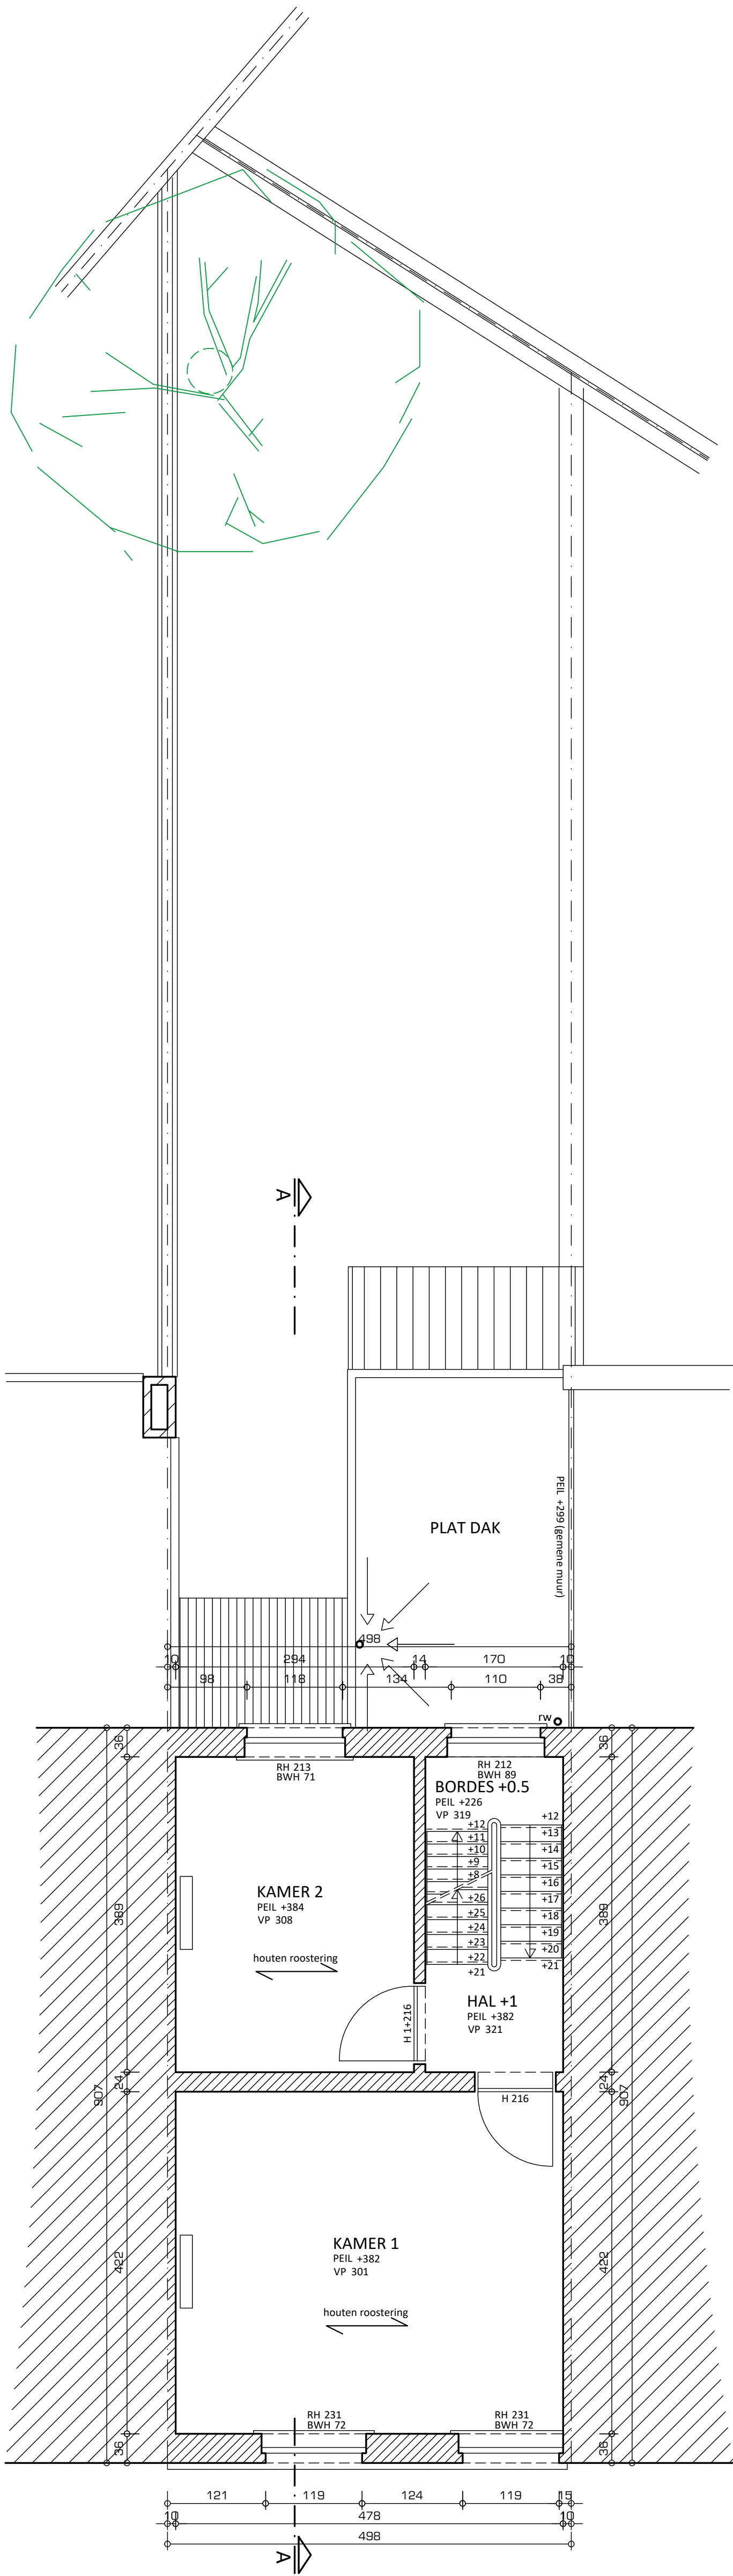

VERDIEPING +1