


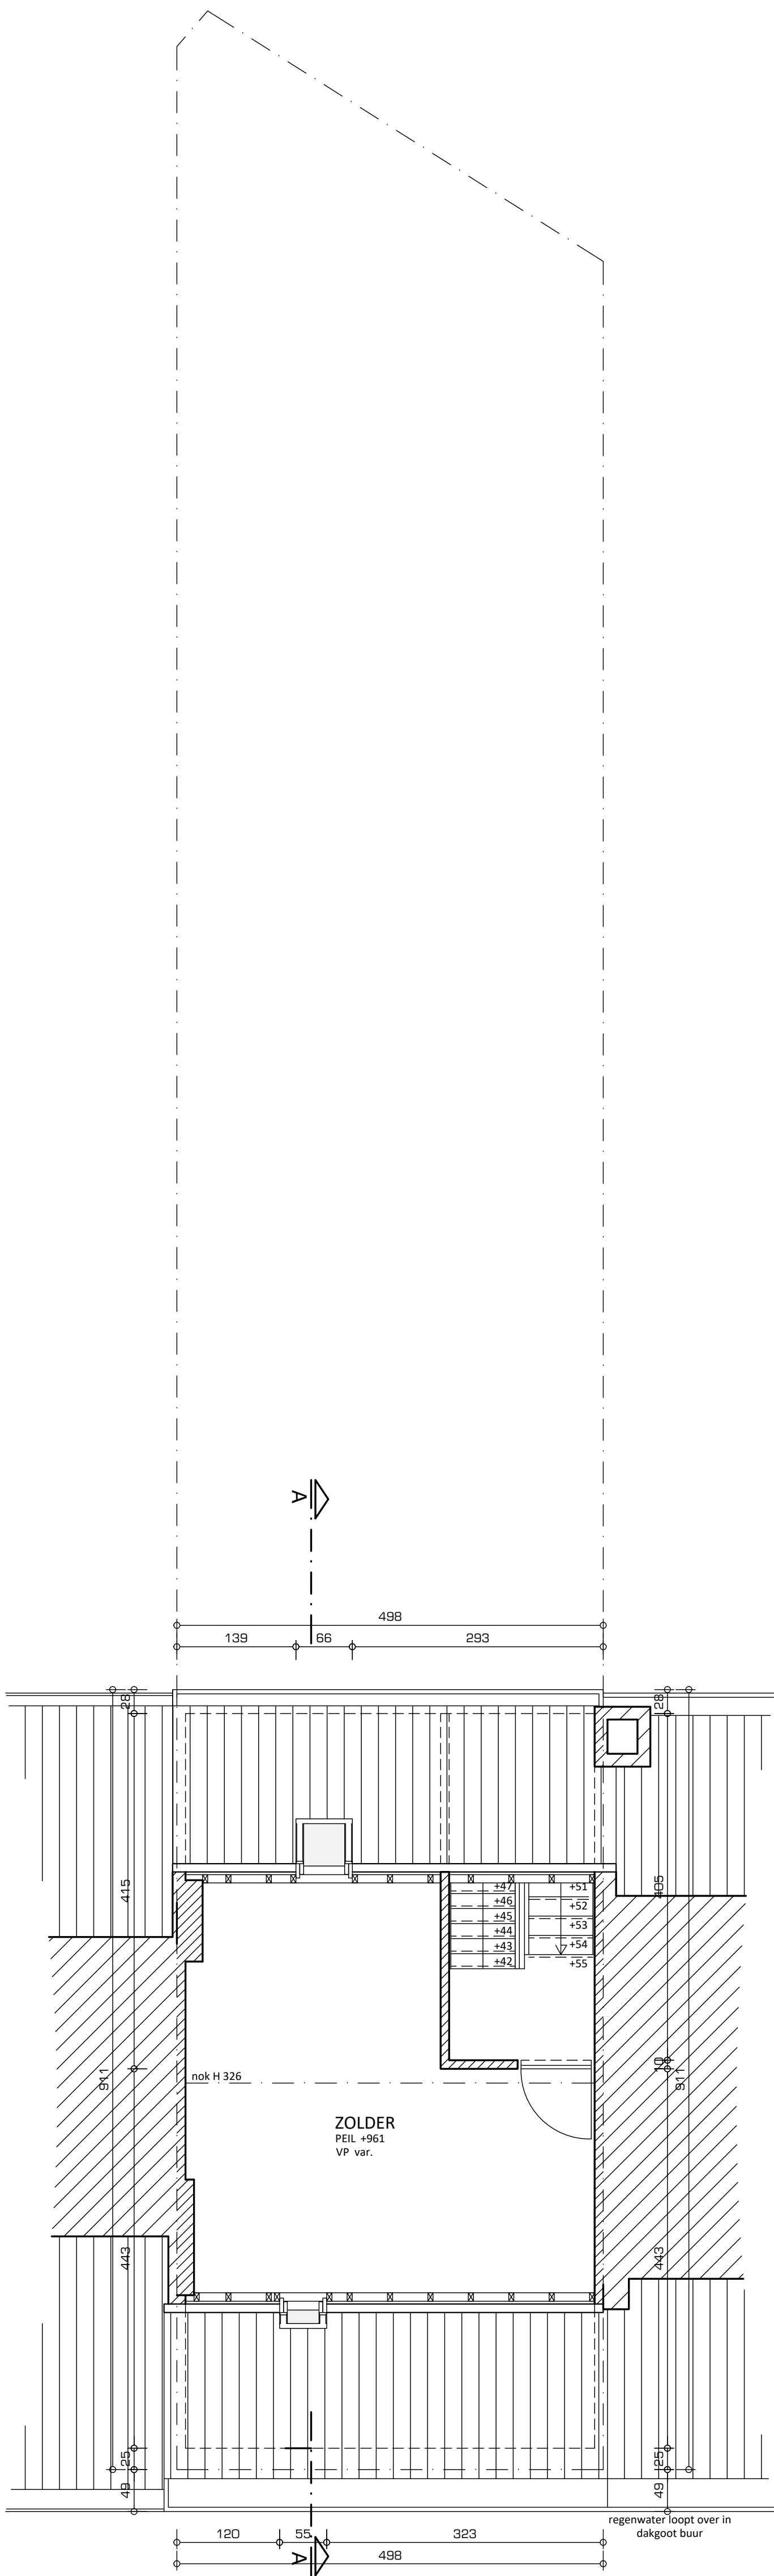

ZOLDER
horizontale snede op H160cm (tov Peil +961)