


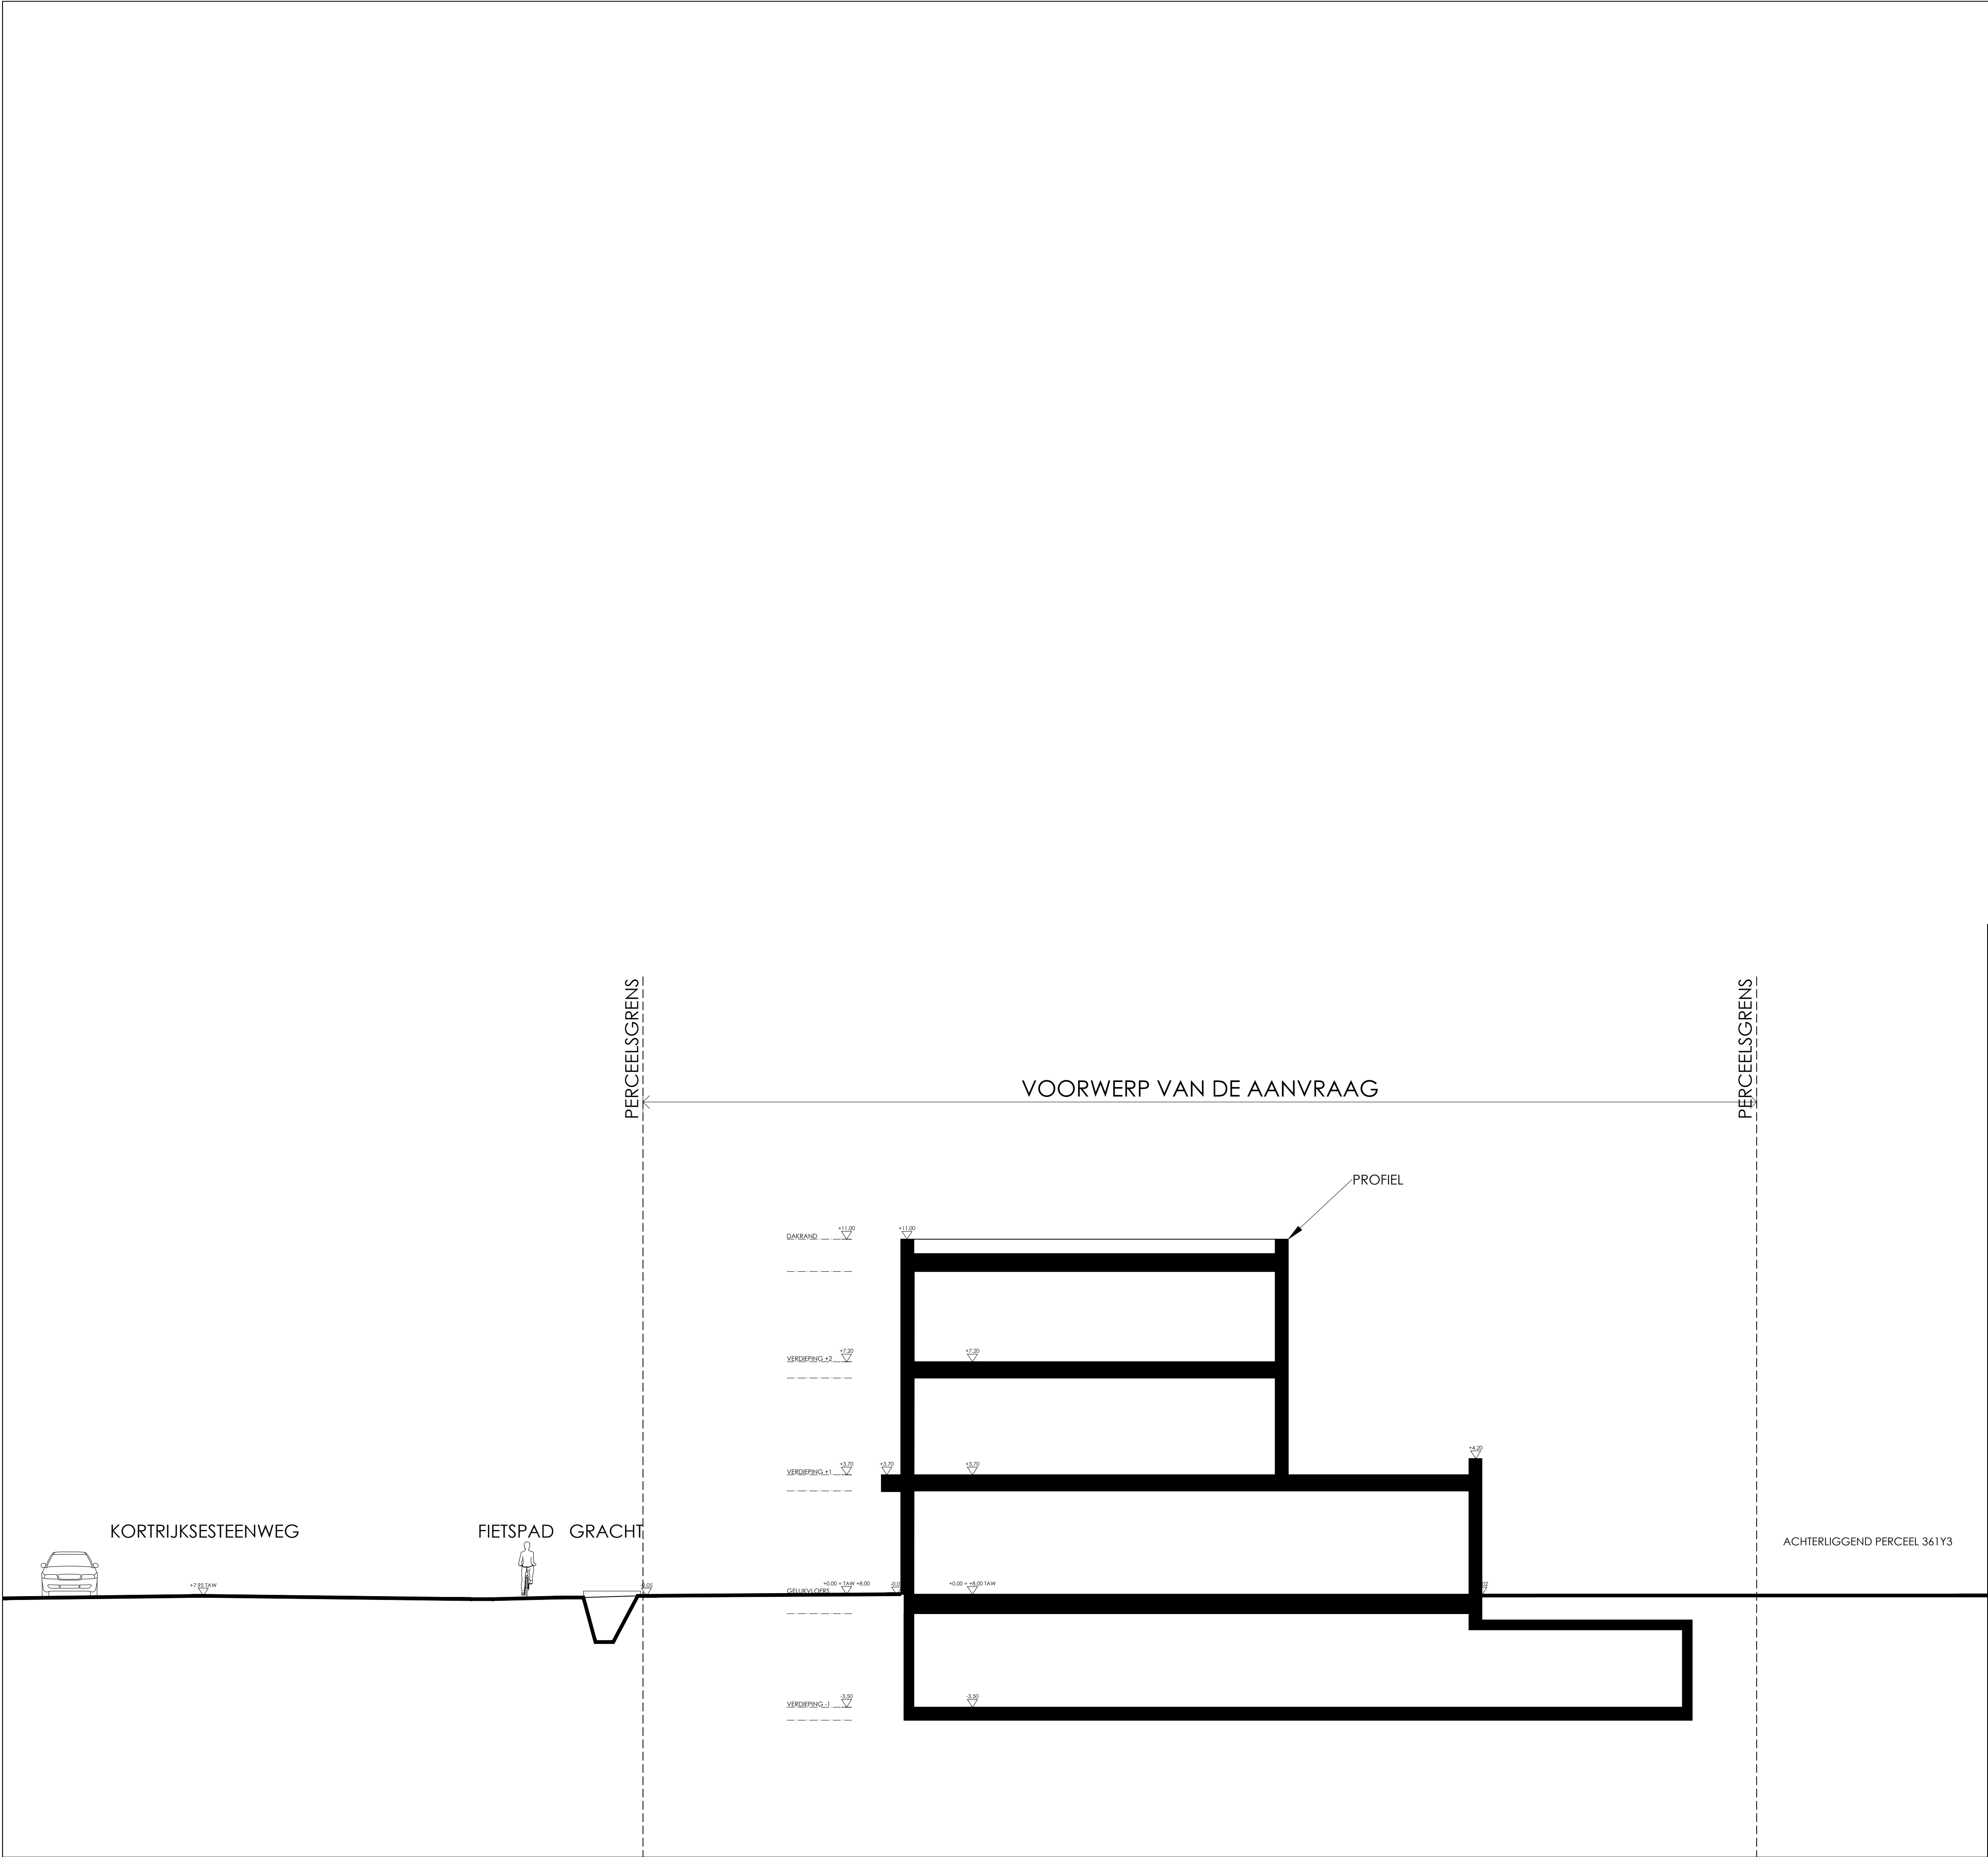

BOUWHEER	 CAMI CONSTRUCT KALVEKEETDIJK 179 BUS 112 8300 KNOKKE-HEIST T +32 50 66 72 75 bestuur@camiconstruct.be	HANDEKENING
ARCHITECT	 BONTINCK ARCHITECTURE AND ENGINEERING NV OTTERGENSESTEENWEG-ZUID 808 A31 BE-9000 GENT BELGIUM T +32 9 225 01 74 F +32 9 225 64 14 STUDIEGROEP@BONTINCK.BIZ WWW.BONTINCK.BIZ	
INGENIEUR STABILITEIT	 LIME BVBA VOORHAVENKAAI 16 9000 GENT T +32 498 12 99 39 E LIME@MS-LEOPARD.BE	
INGENIEUR TECHNIEKEN EN EPB	 ENDES HULSTSTRAAT 13 BUS B301 - 8700 TIELT ANTWERPSESTEENWEG 19 - 9080 LOCHRISTI T +32 51 62 65 51 E PETER.DE.VLIEGER@ENDES.BE E NICOP@ENDES.BE	
AANNEMER		

CAMBIER

BOUWEN VAN EEN GEBOUW MET KANTOREN, EEN APPARTEMENT EN EEN ONDERGRONDSE PARKEERGARAGE

KADASTRALE GEGEVENS: AFD. 25/SINT-DENIS-WESTREM, SECTIE B, NR. 356A2
LIGGING: KORTRIKSESTEENWEG 1031 - 9061 SINT-DENIS-WESTREM

REVISIES			DOSSIER: 1429-20
INDEX	DATUM	OMSCHRIJVING	SCHAAL: 1/100
			OMGEVINGSAANVRAAG
			NUMMER
			T-TT'