



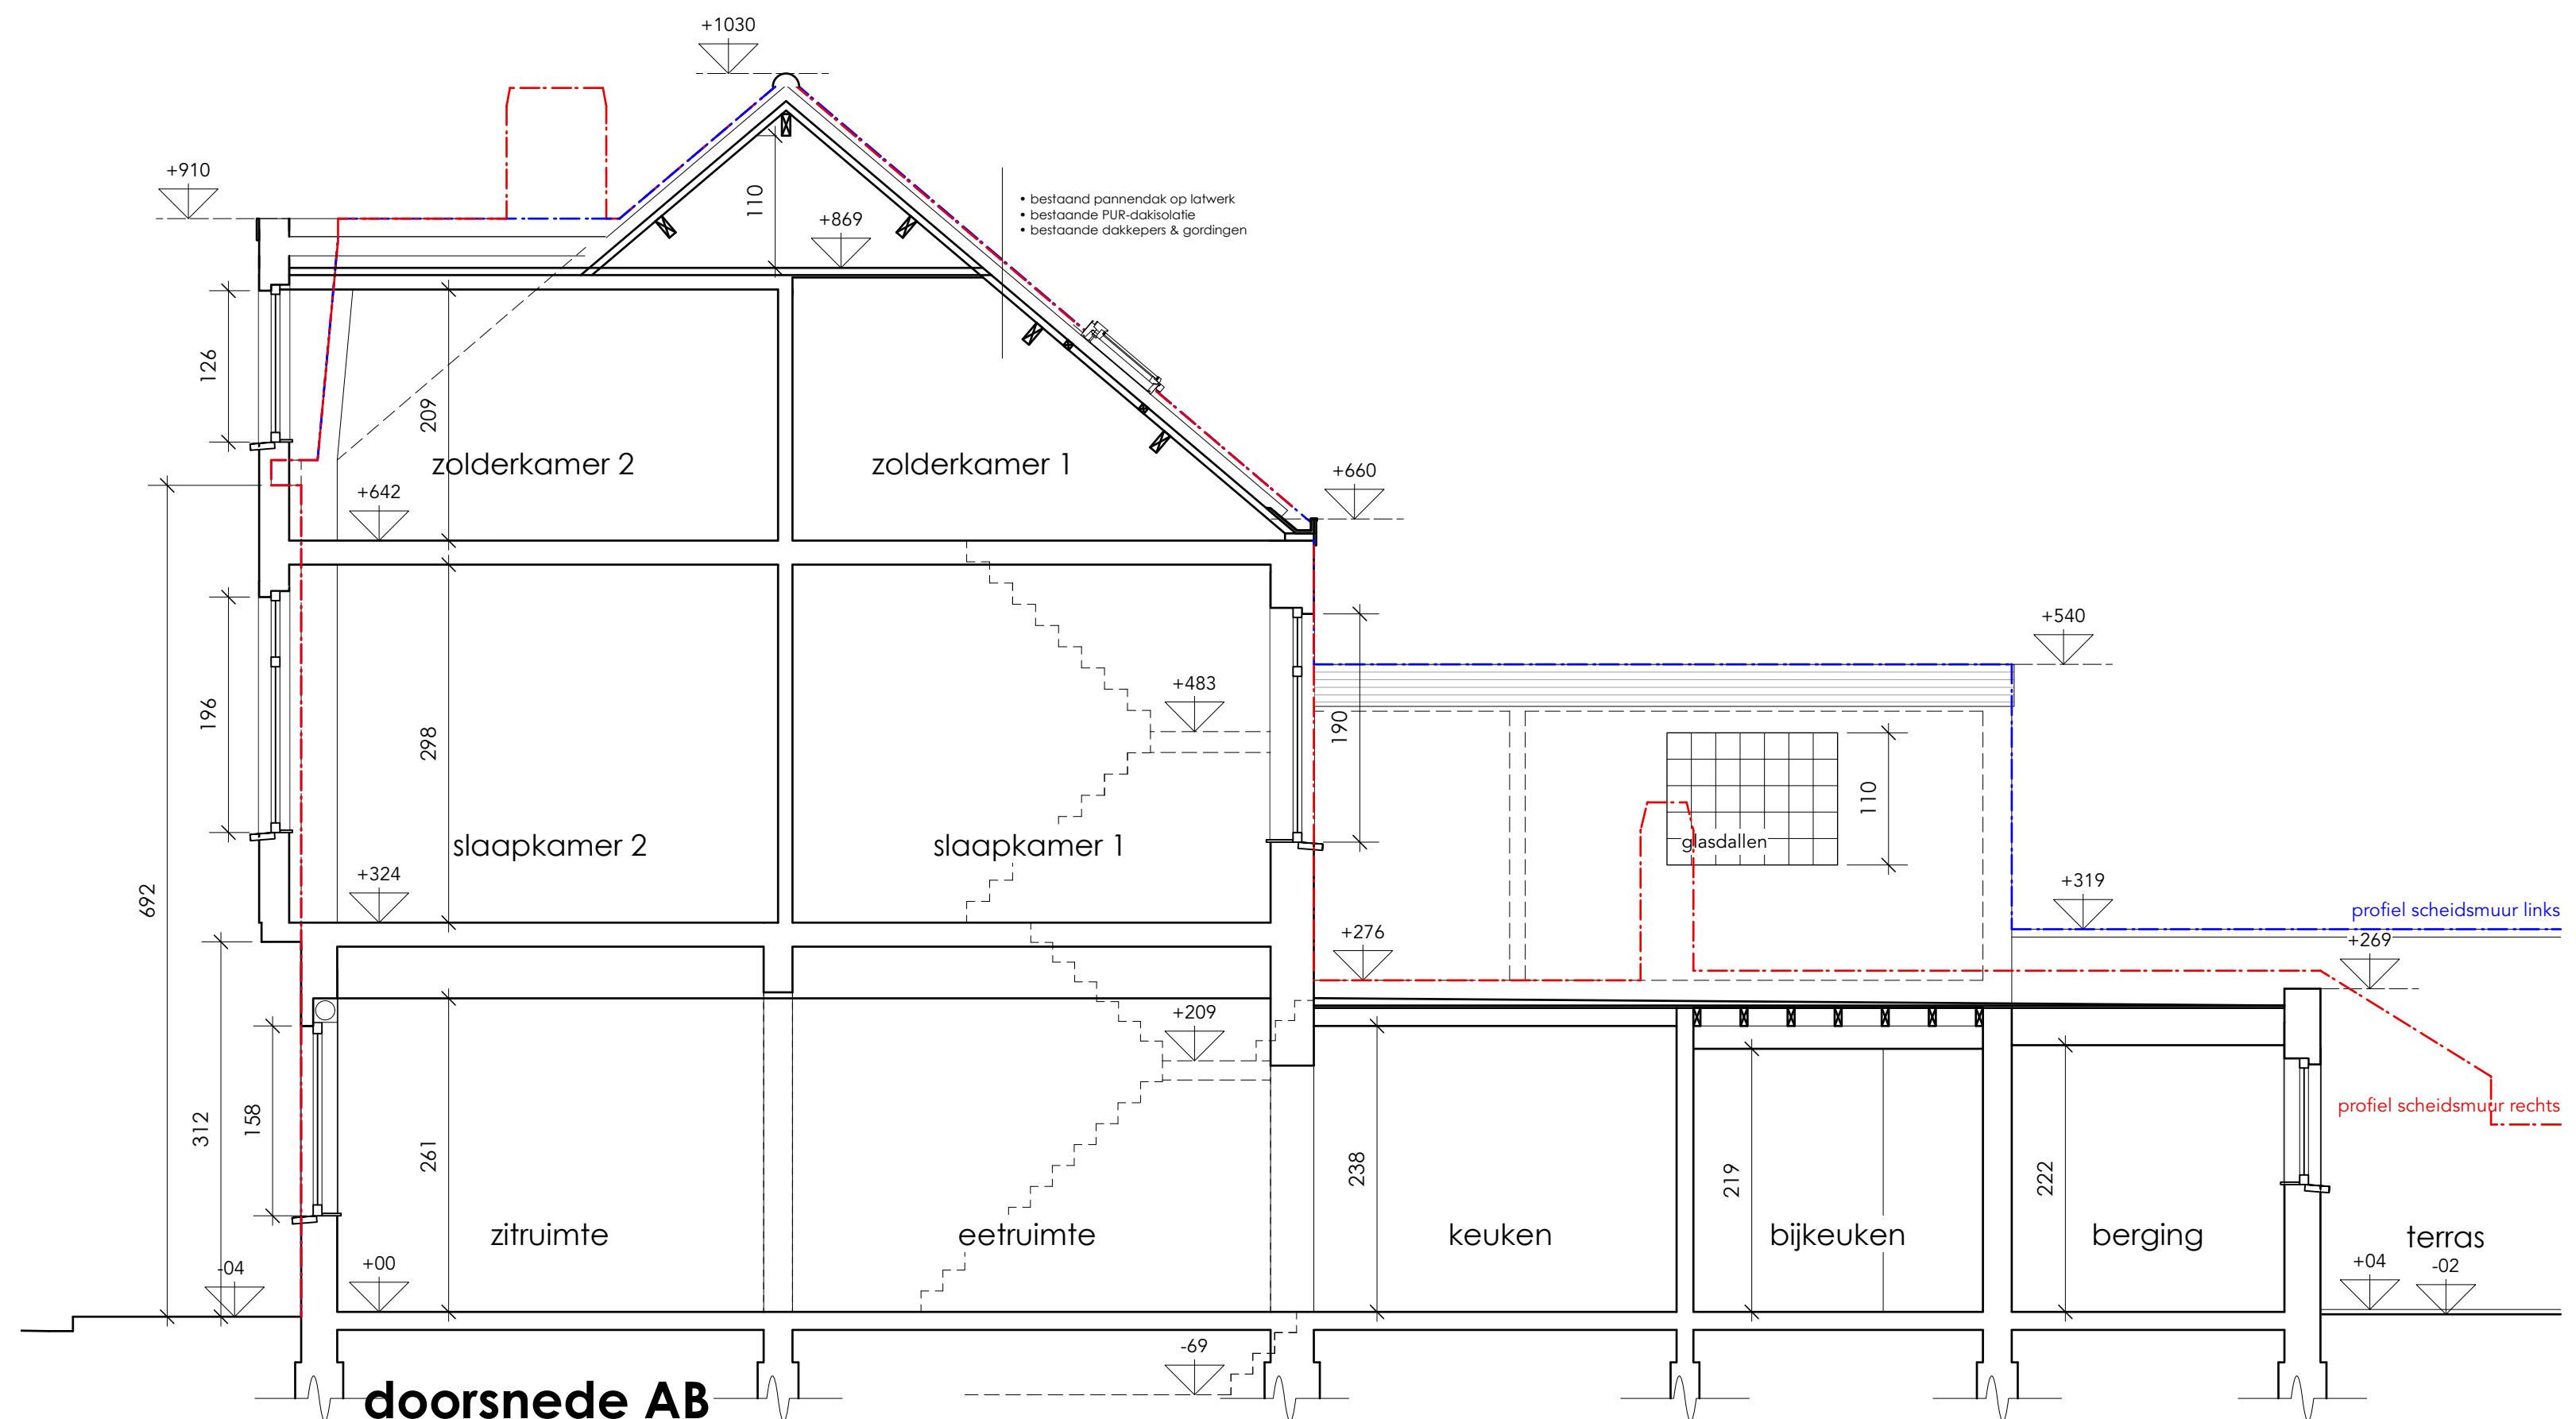

doorsnede AB

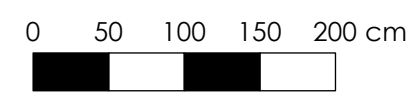

(1:50)