


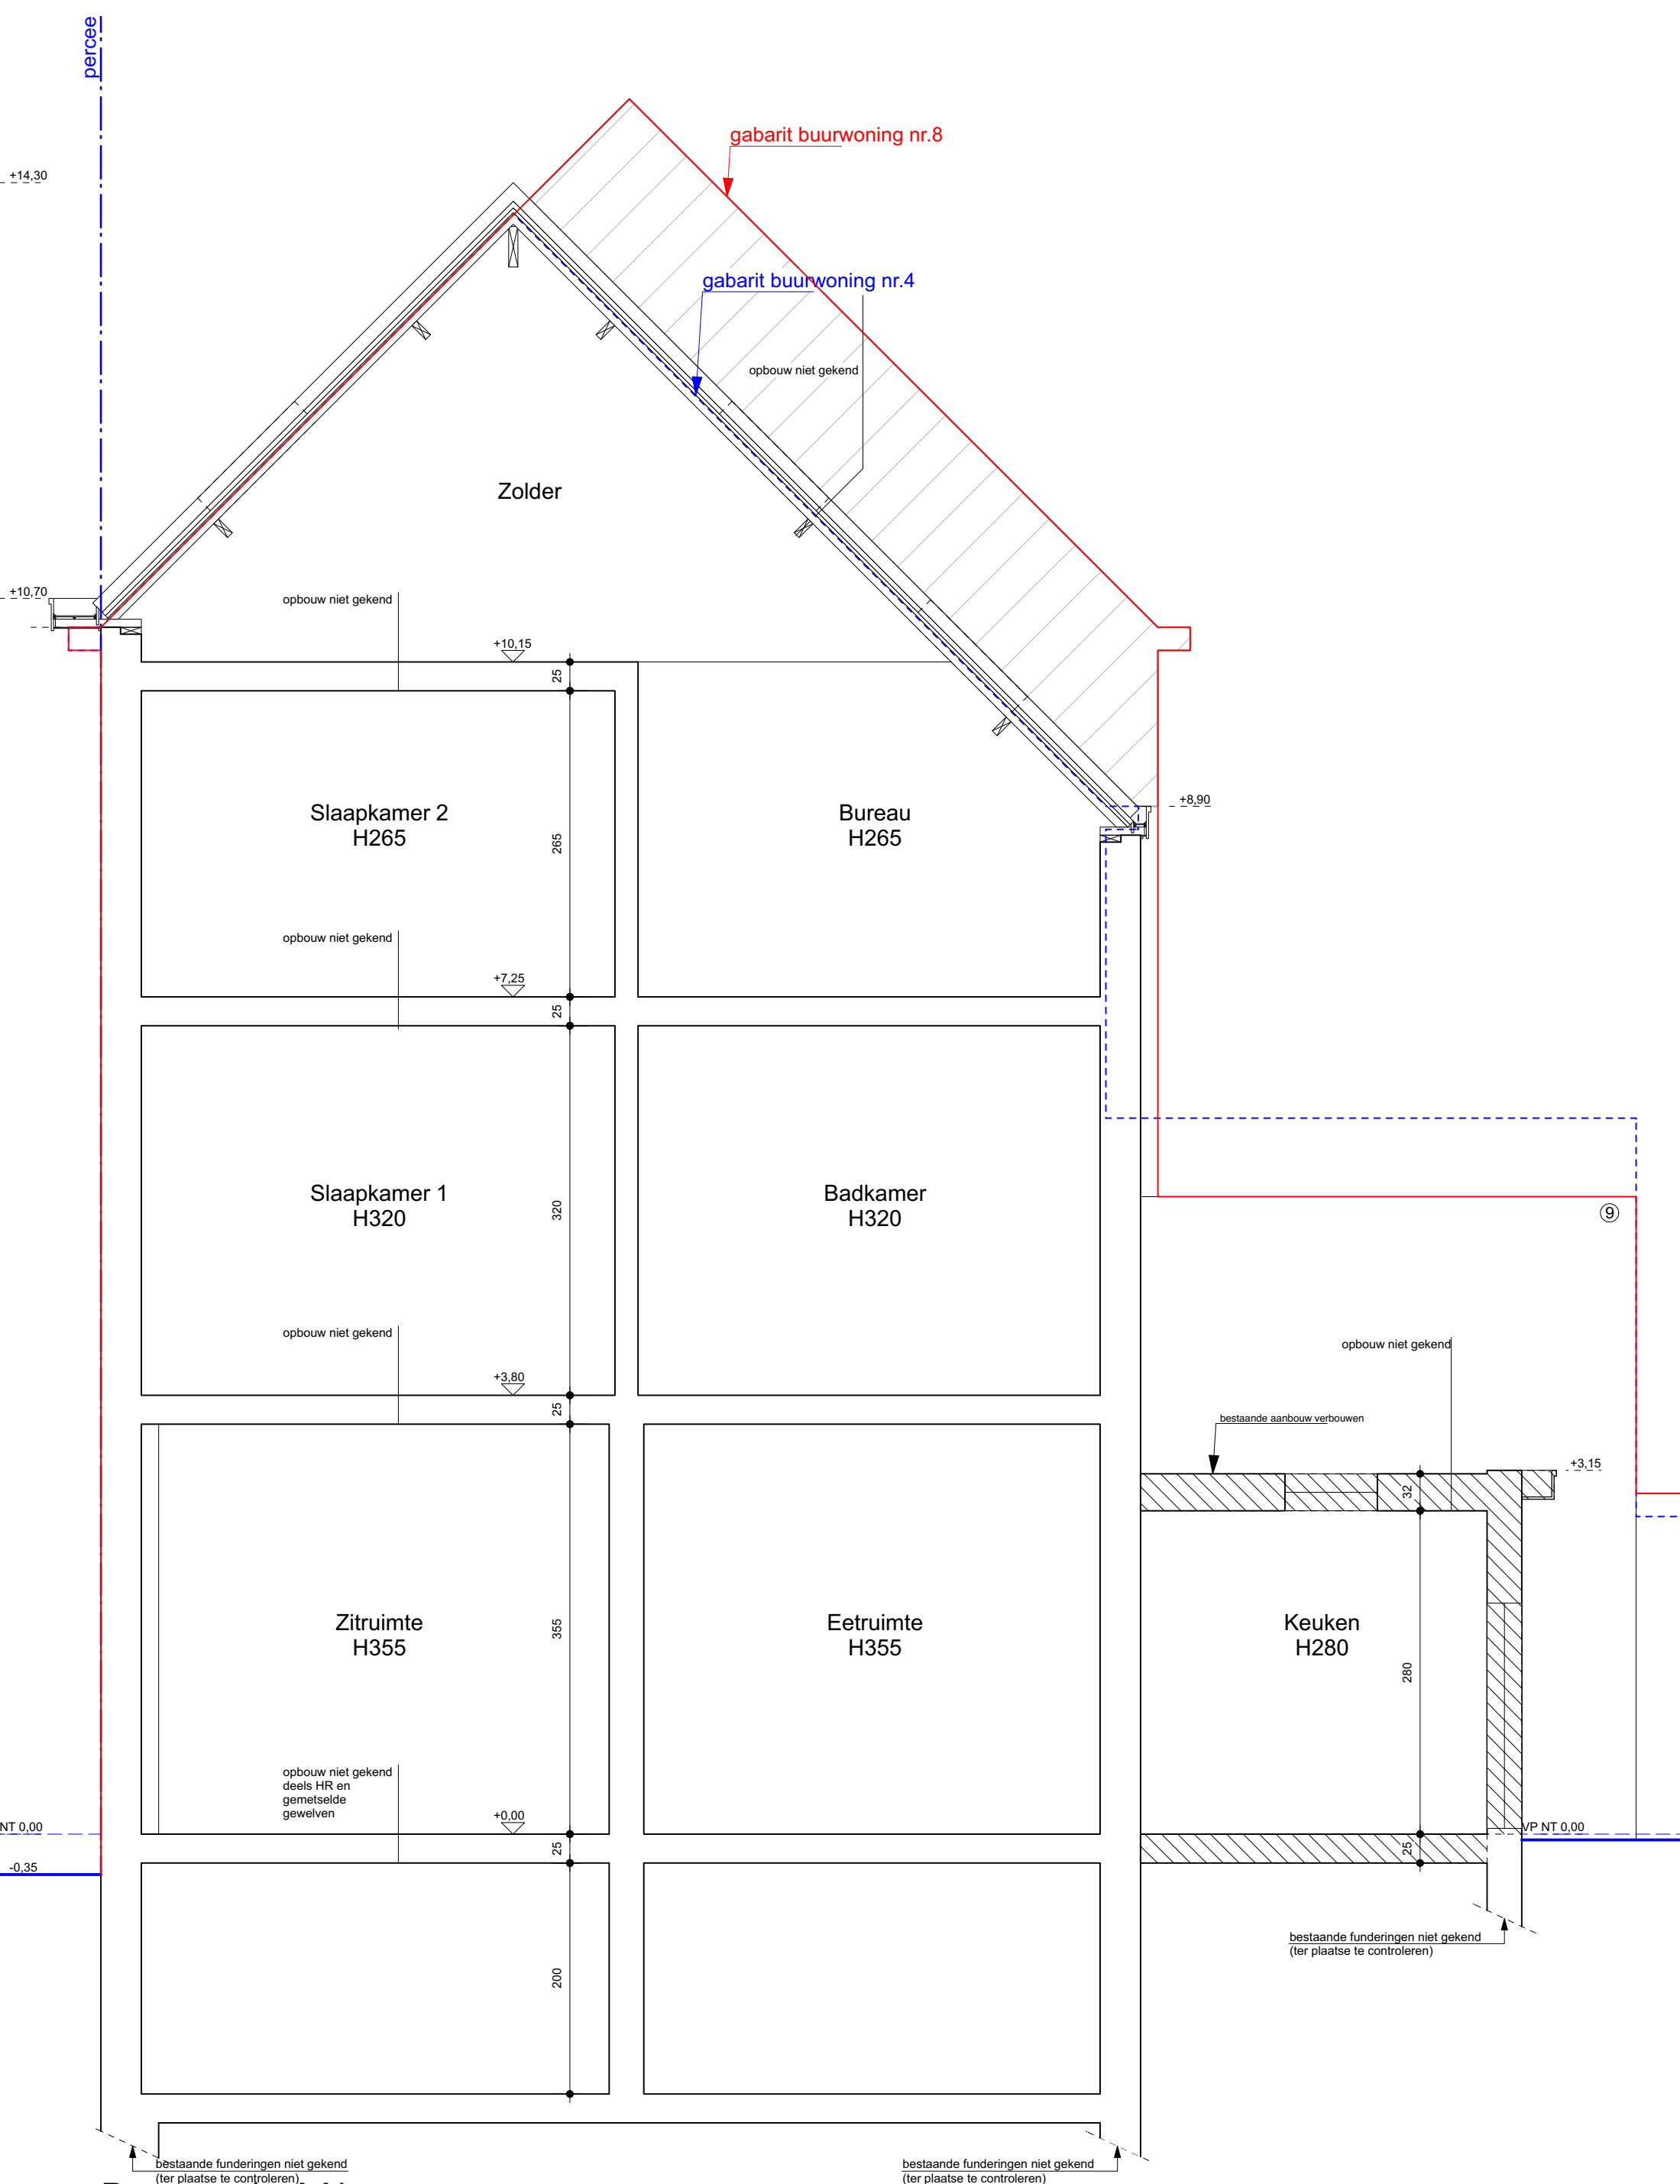

Doorsnede AA'
schaal 1/50



jdsa
+32 499 60 82 90
jolien@jdsa.be

PROJECT
Godshuishammeke 6
9000 Gent

OPDRACHTGEVER
Sofie Dewaele - Maarten De Rocker

PLAN
BA_woning_S_B_AA'