


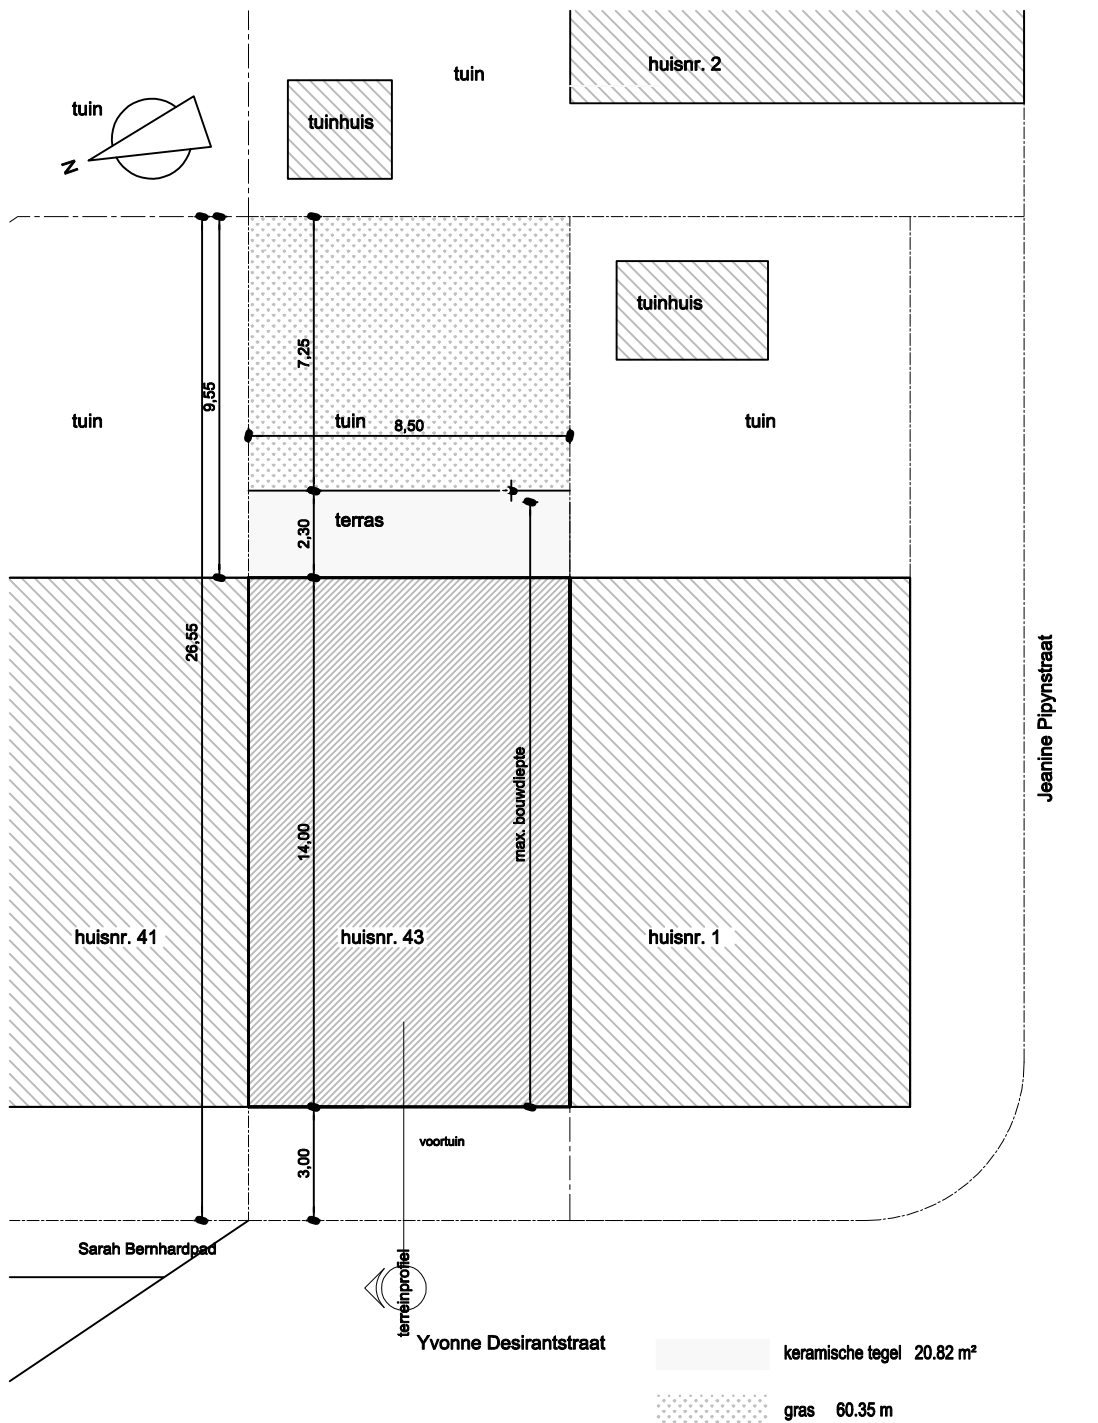

RA_HIULUMIAN ANZHELA Regularisatie_I_V_01_inplanting

schaal 1/ 100
0 1 2 3 m