


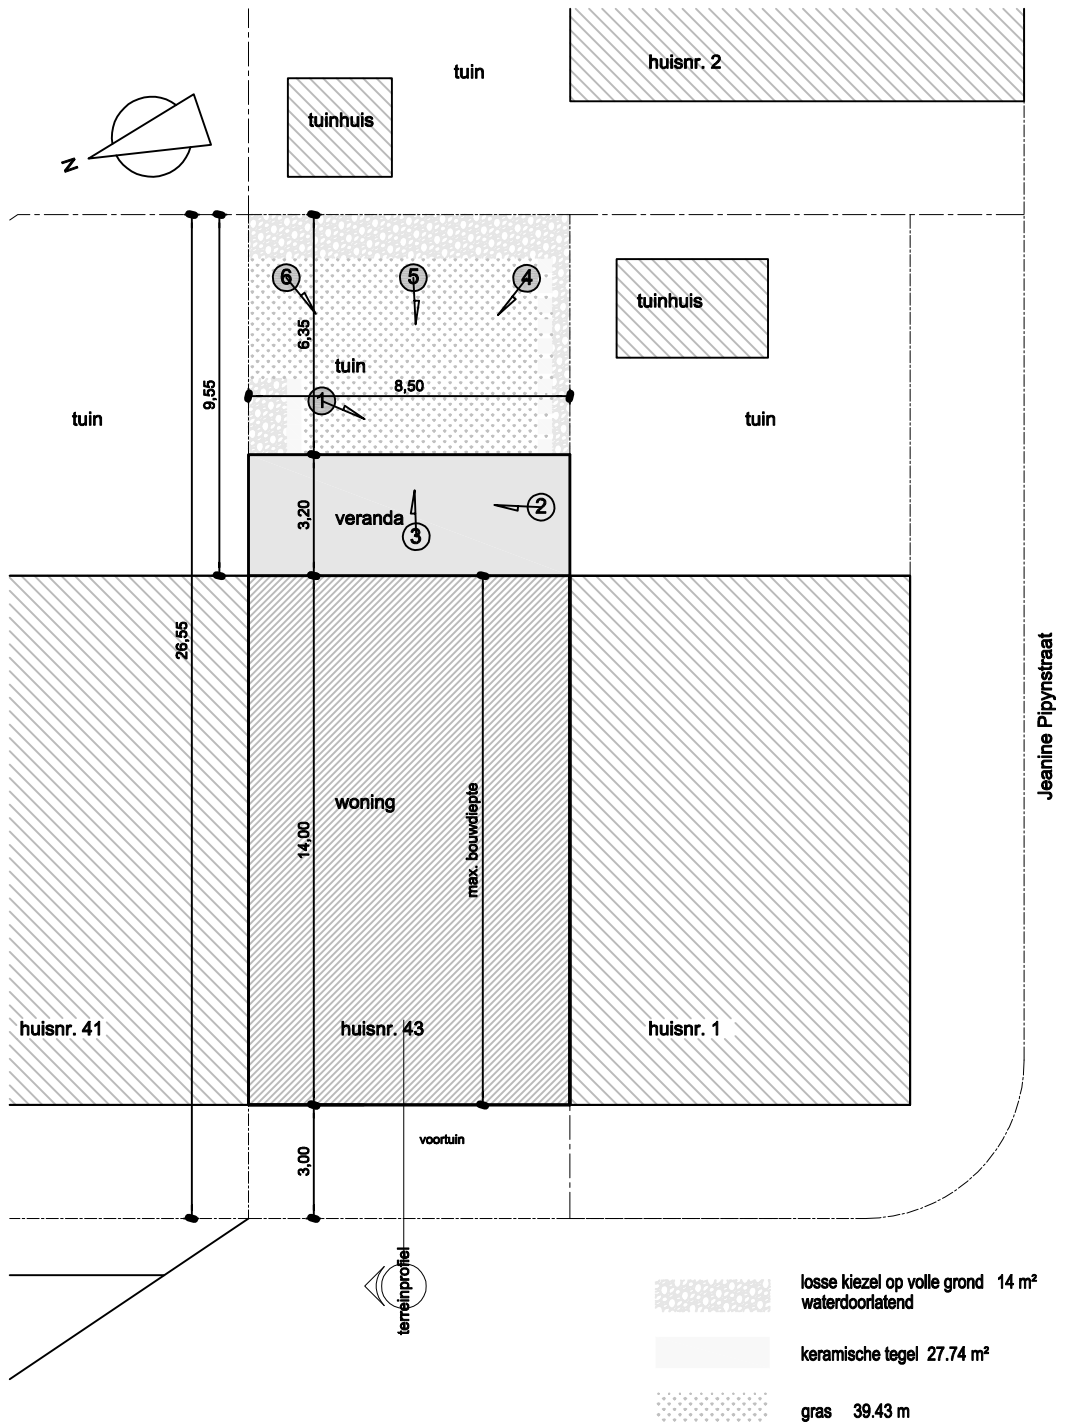

RA_HIULUMIAN ANZHELA Regularisatie_I_B_09_inplanting

schaal 1/ 100
0 1 2 3 m