


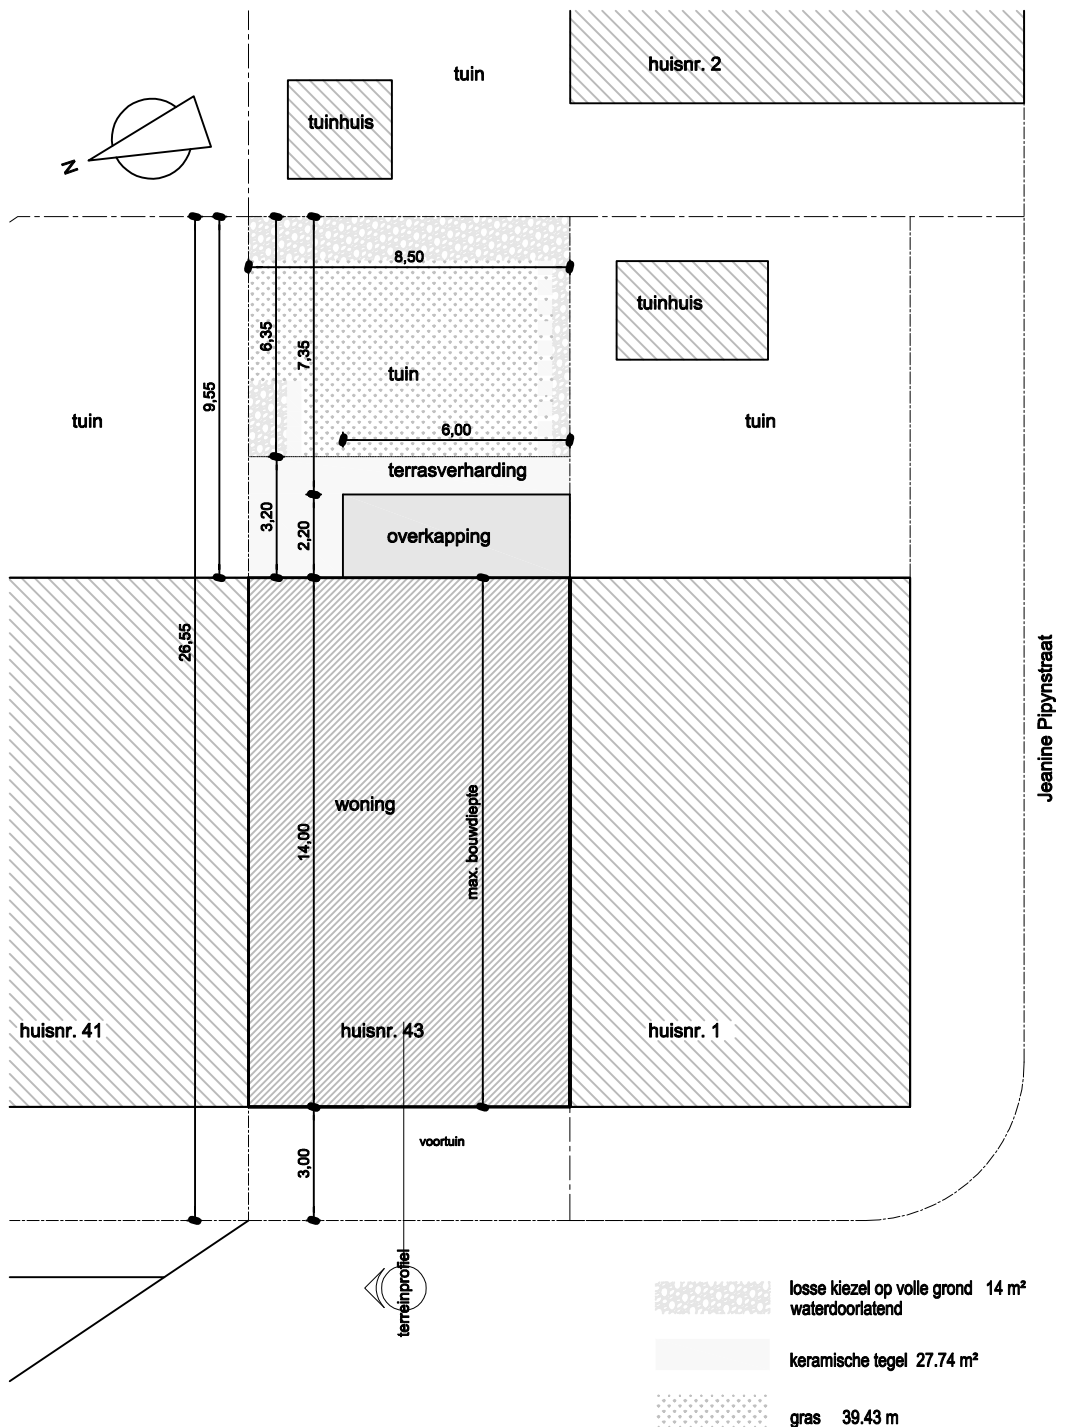

RA_HIULUMIAN ANZHELA Regularisatie_I_N_17_inplanting

schaal 1/100
0 1 2 3 m