


VERDIEPING +1 BT

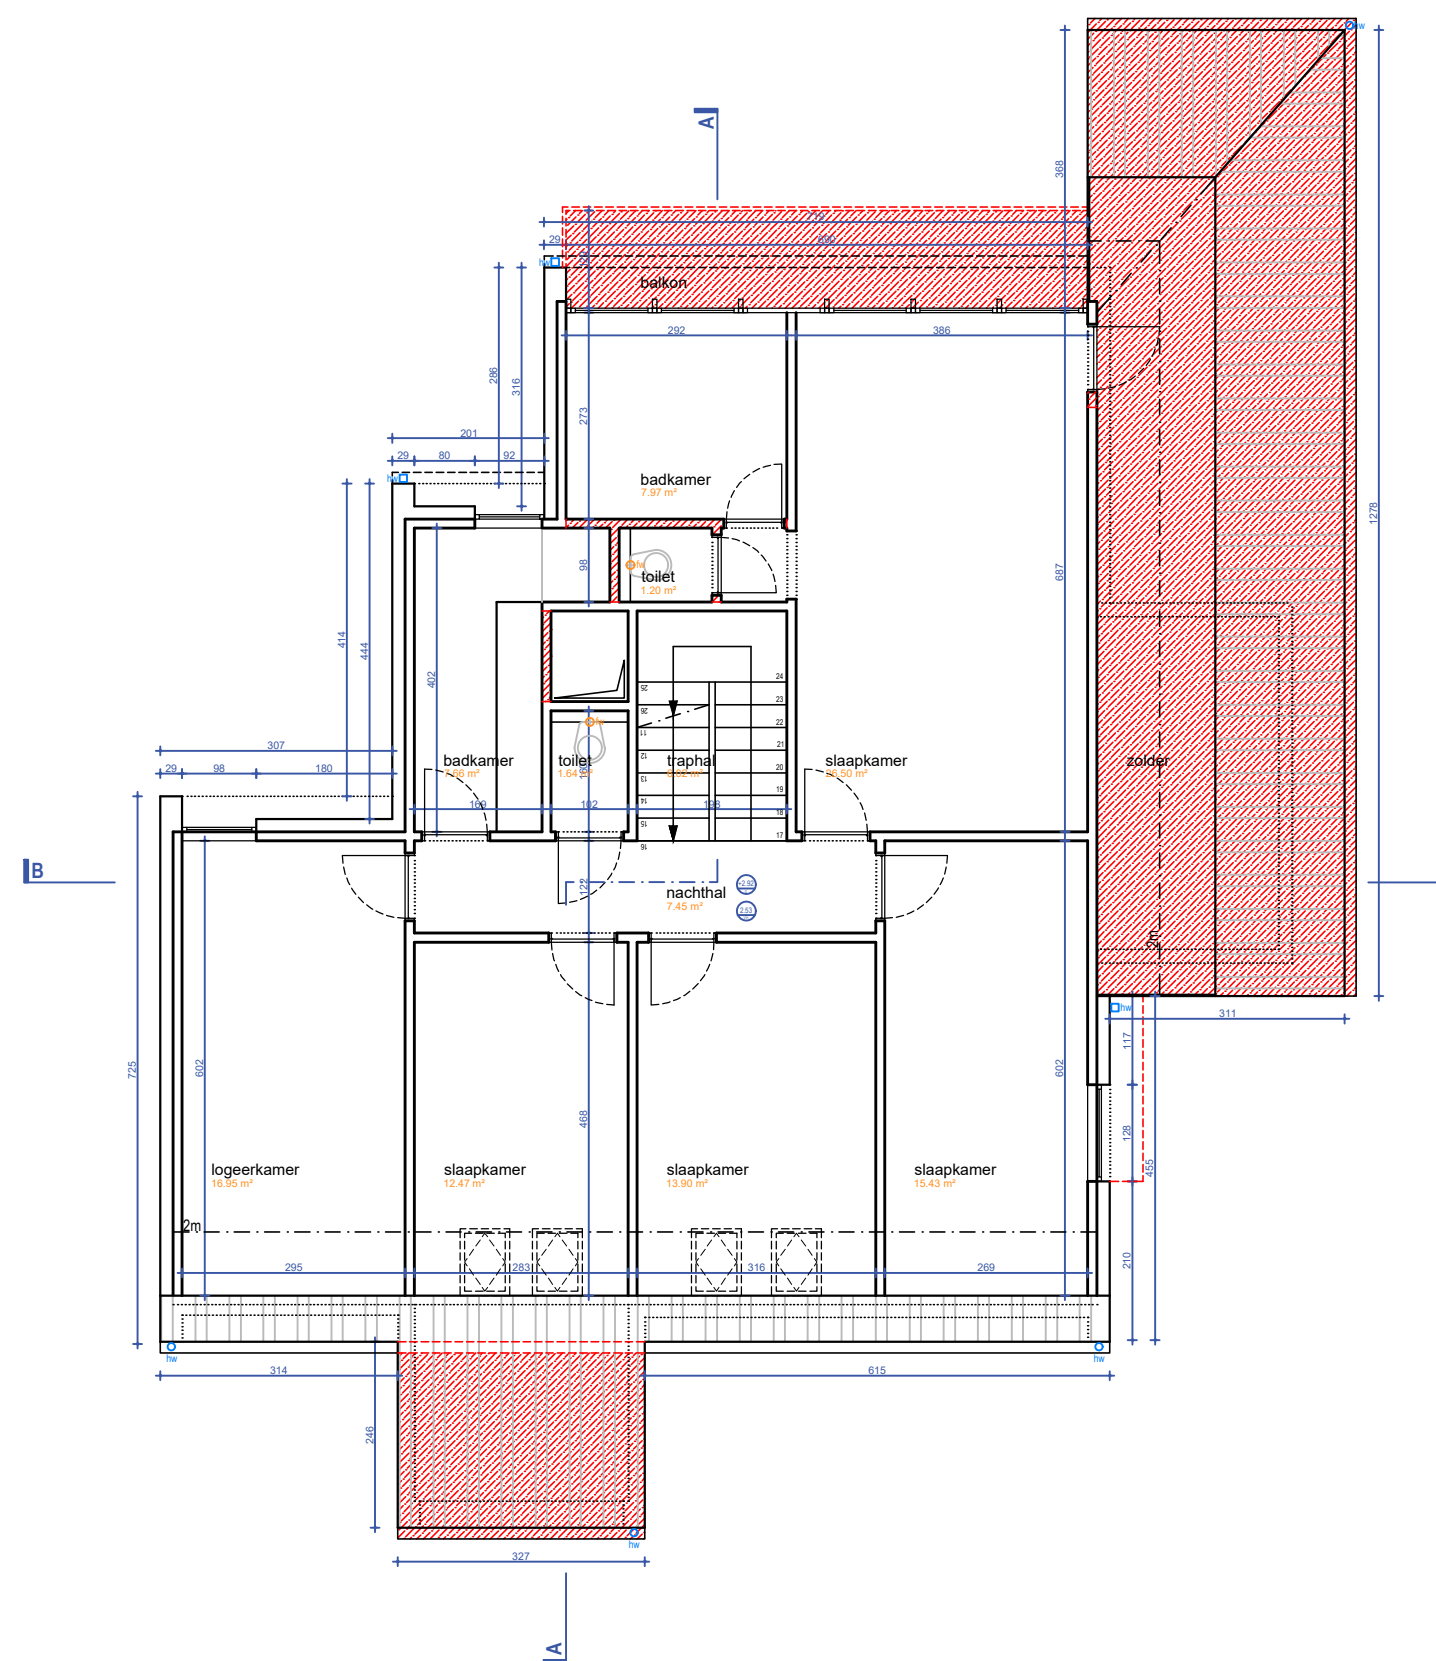

SCHAAL 1 : 100
BA_0_P_B_1