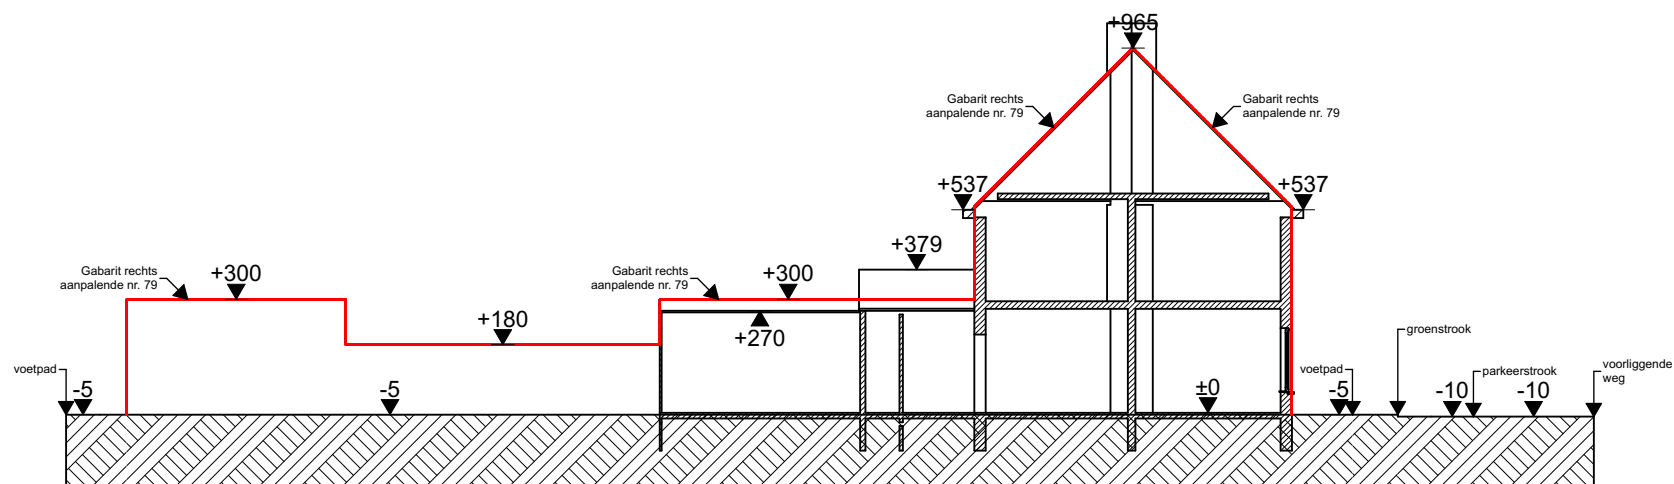


w o n i n g G o e d e r t i e r

Terreinprofiel rechts
1 : 2 0 0