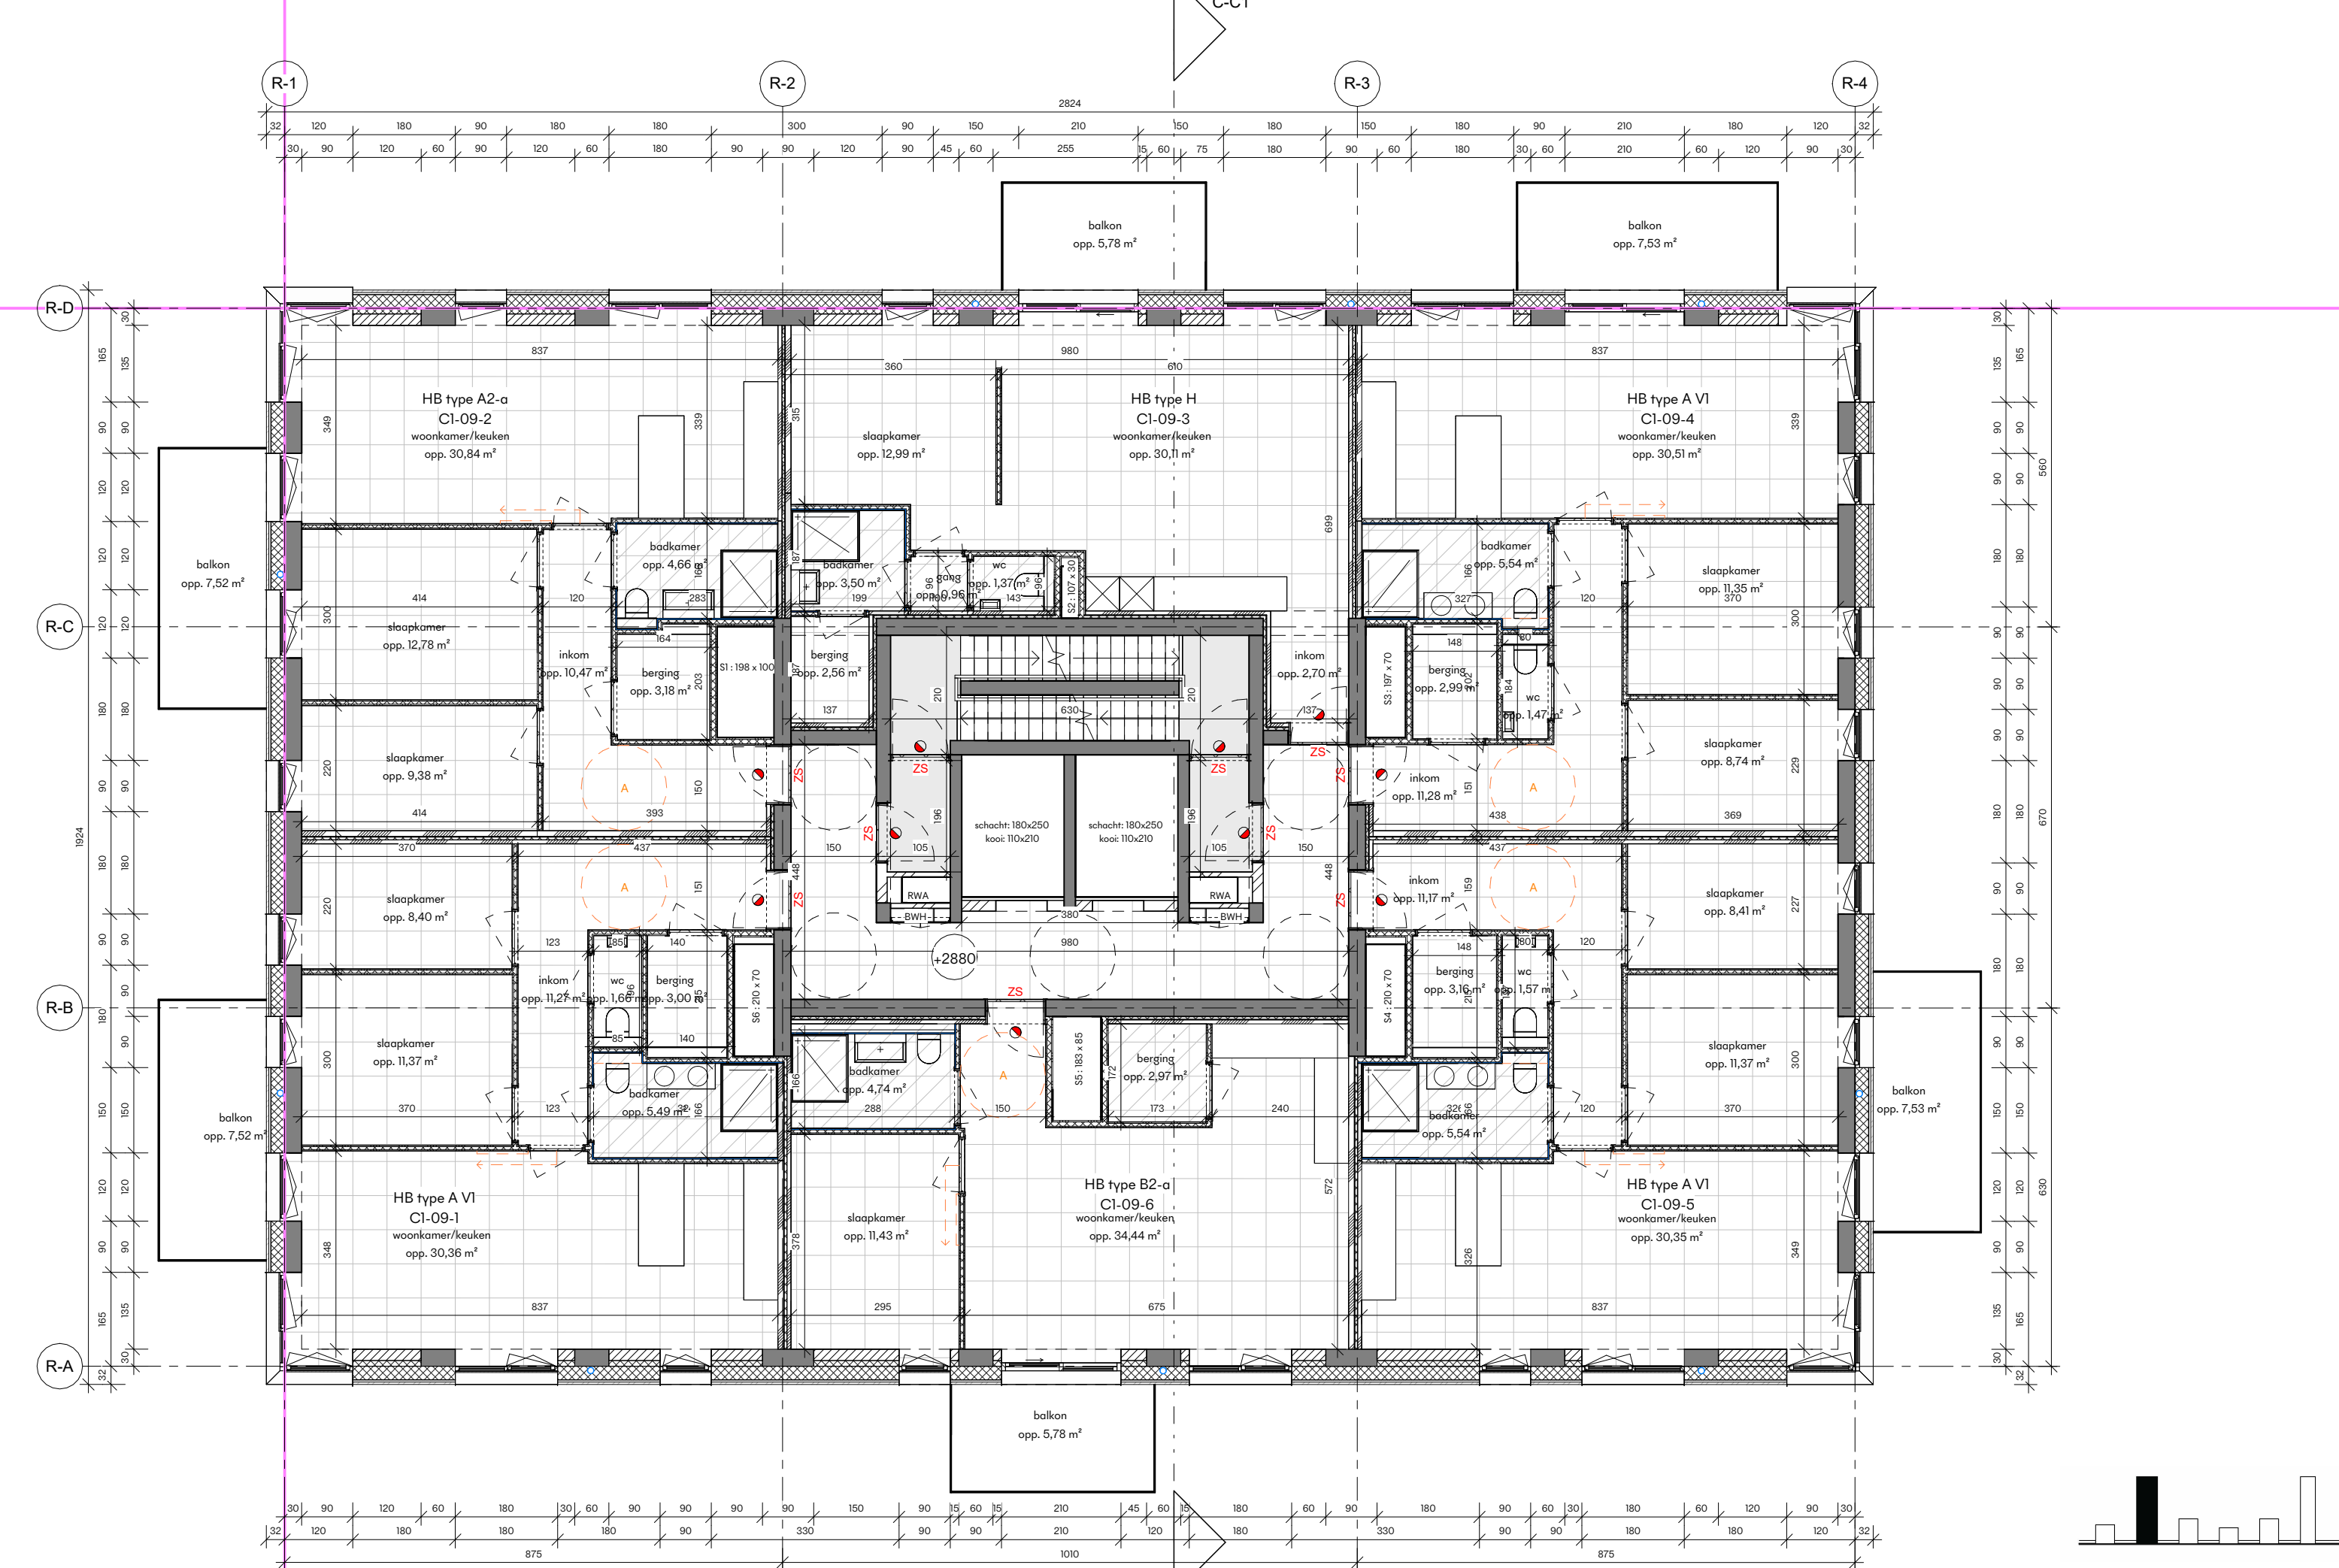


+0.00 = TAW +8.58m

Project: Rinkkaai Fase: BA Schaal: 1/100

Datum: 11-07-2025

Onderdeel C1- Rink

C-C1
plan niveau +09

Bladcode: BA_C1_P_N_09_Rink

0m 5m

