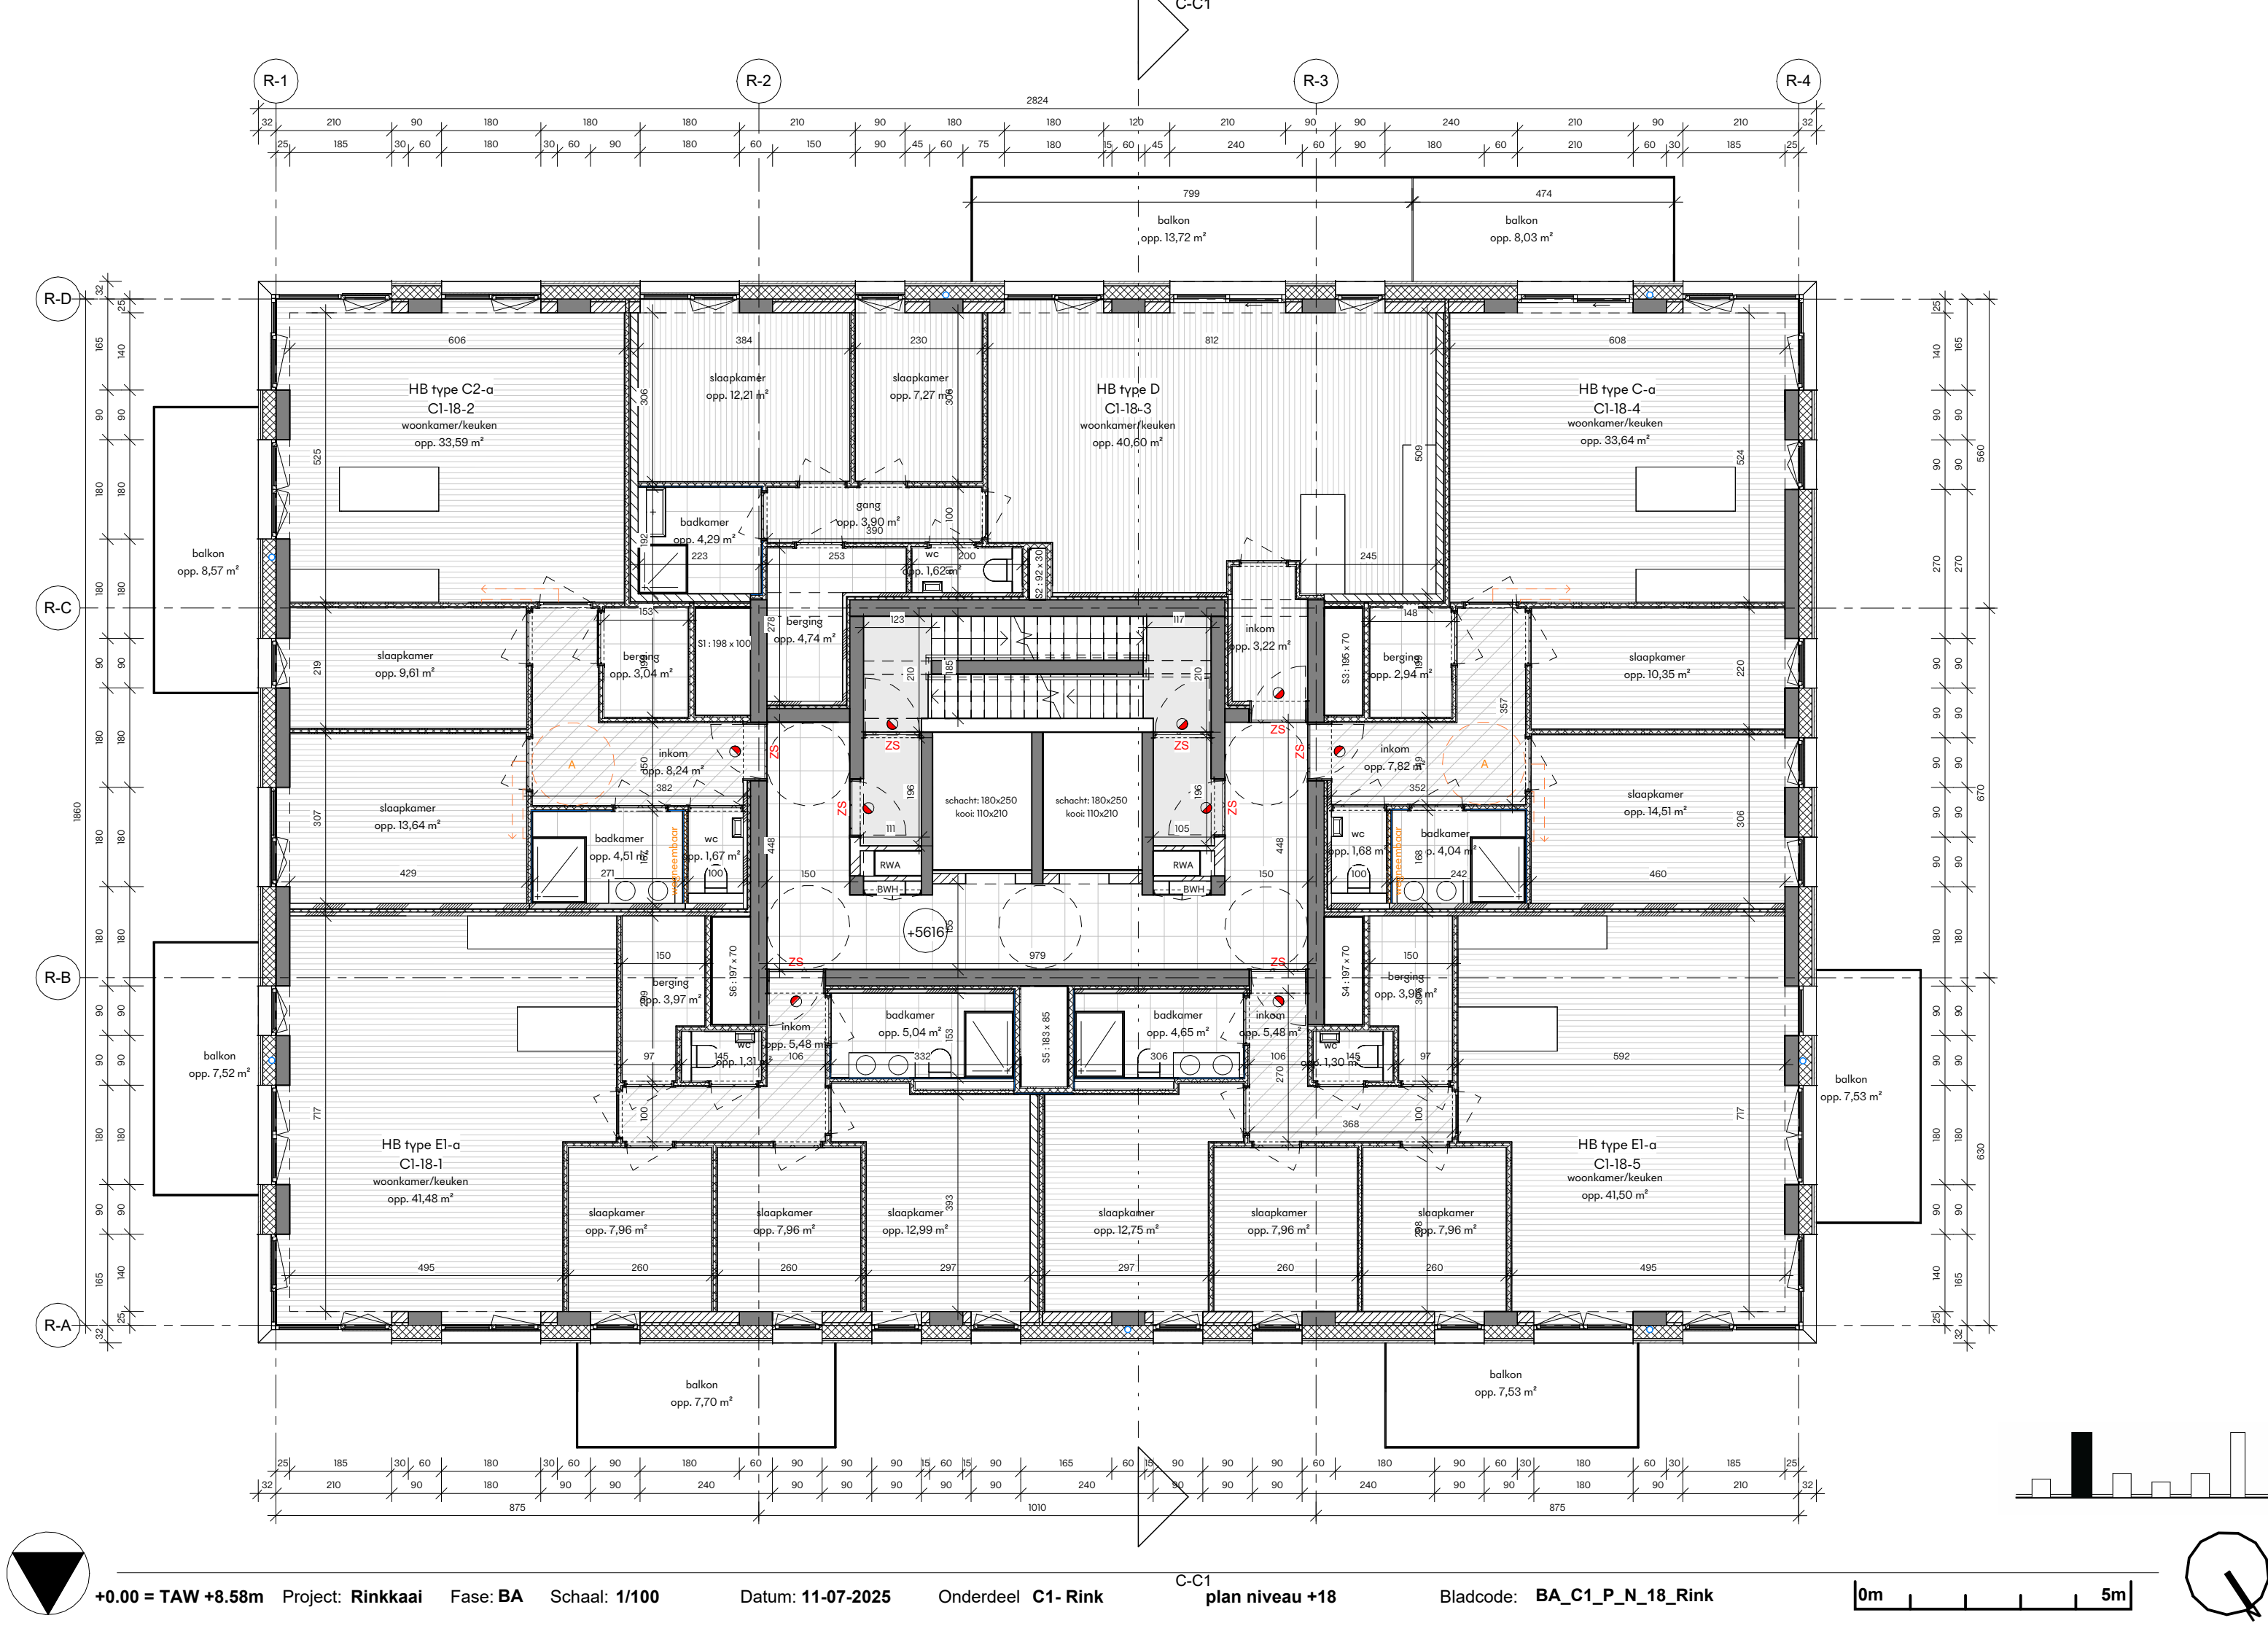


+0.00 = TAW +8.58m

Project: Rinkkaai

Fase: BA

Schaal: 1/100

Datum: 11-07-2025

Onderdeel: C1-Rink

C-C1
plan niveau +18

Bladcode: BA_C1_P_N_18_Rink

0m

5m

