


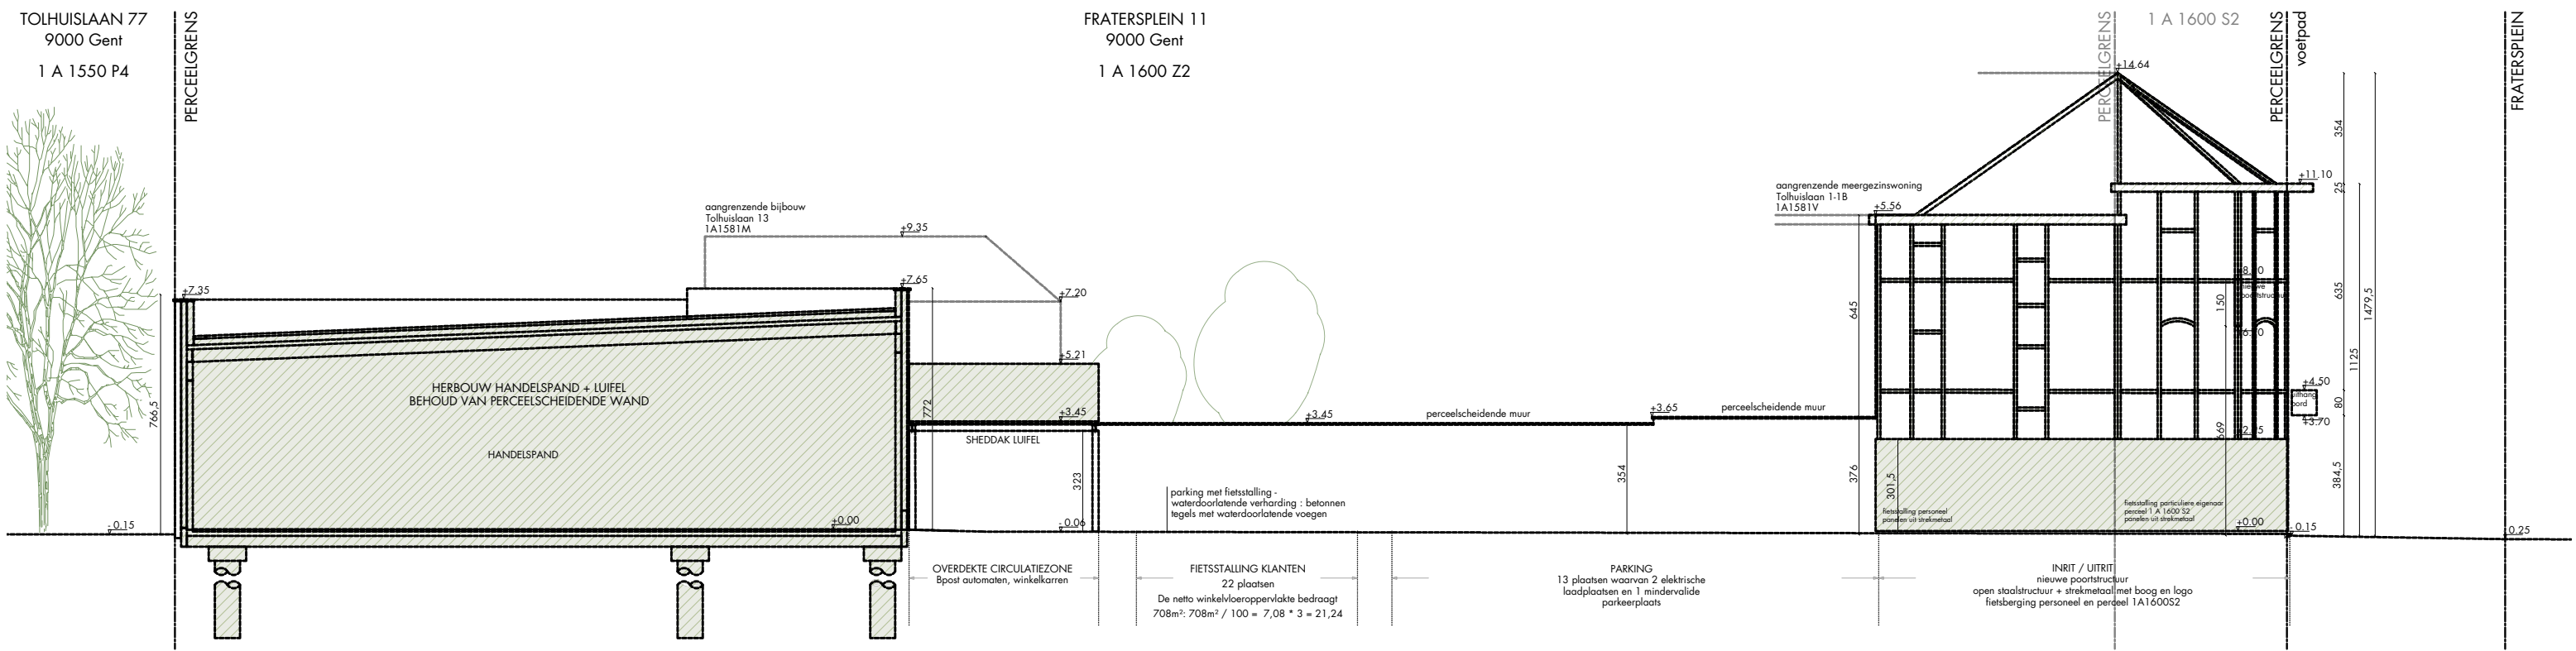

|                                                                                 |  |                       |
|---------------------------------------------------------------------------------|--|-----------------------|
|                                                                                 |  | <b>DENC</b><br>studio |
| 220016_FRATER<br>Fratersplein 11, 9000 Gent<br>TERREINPROFIEL_VERGUNDE TOESTAND |  | SCHAAL: 1:200         |
|                                                                                 |  | DATUM: 24/03/23       |