


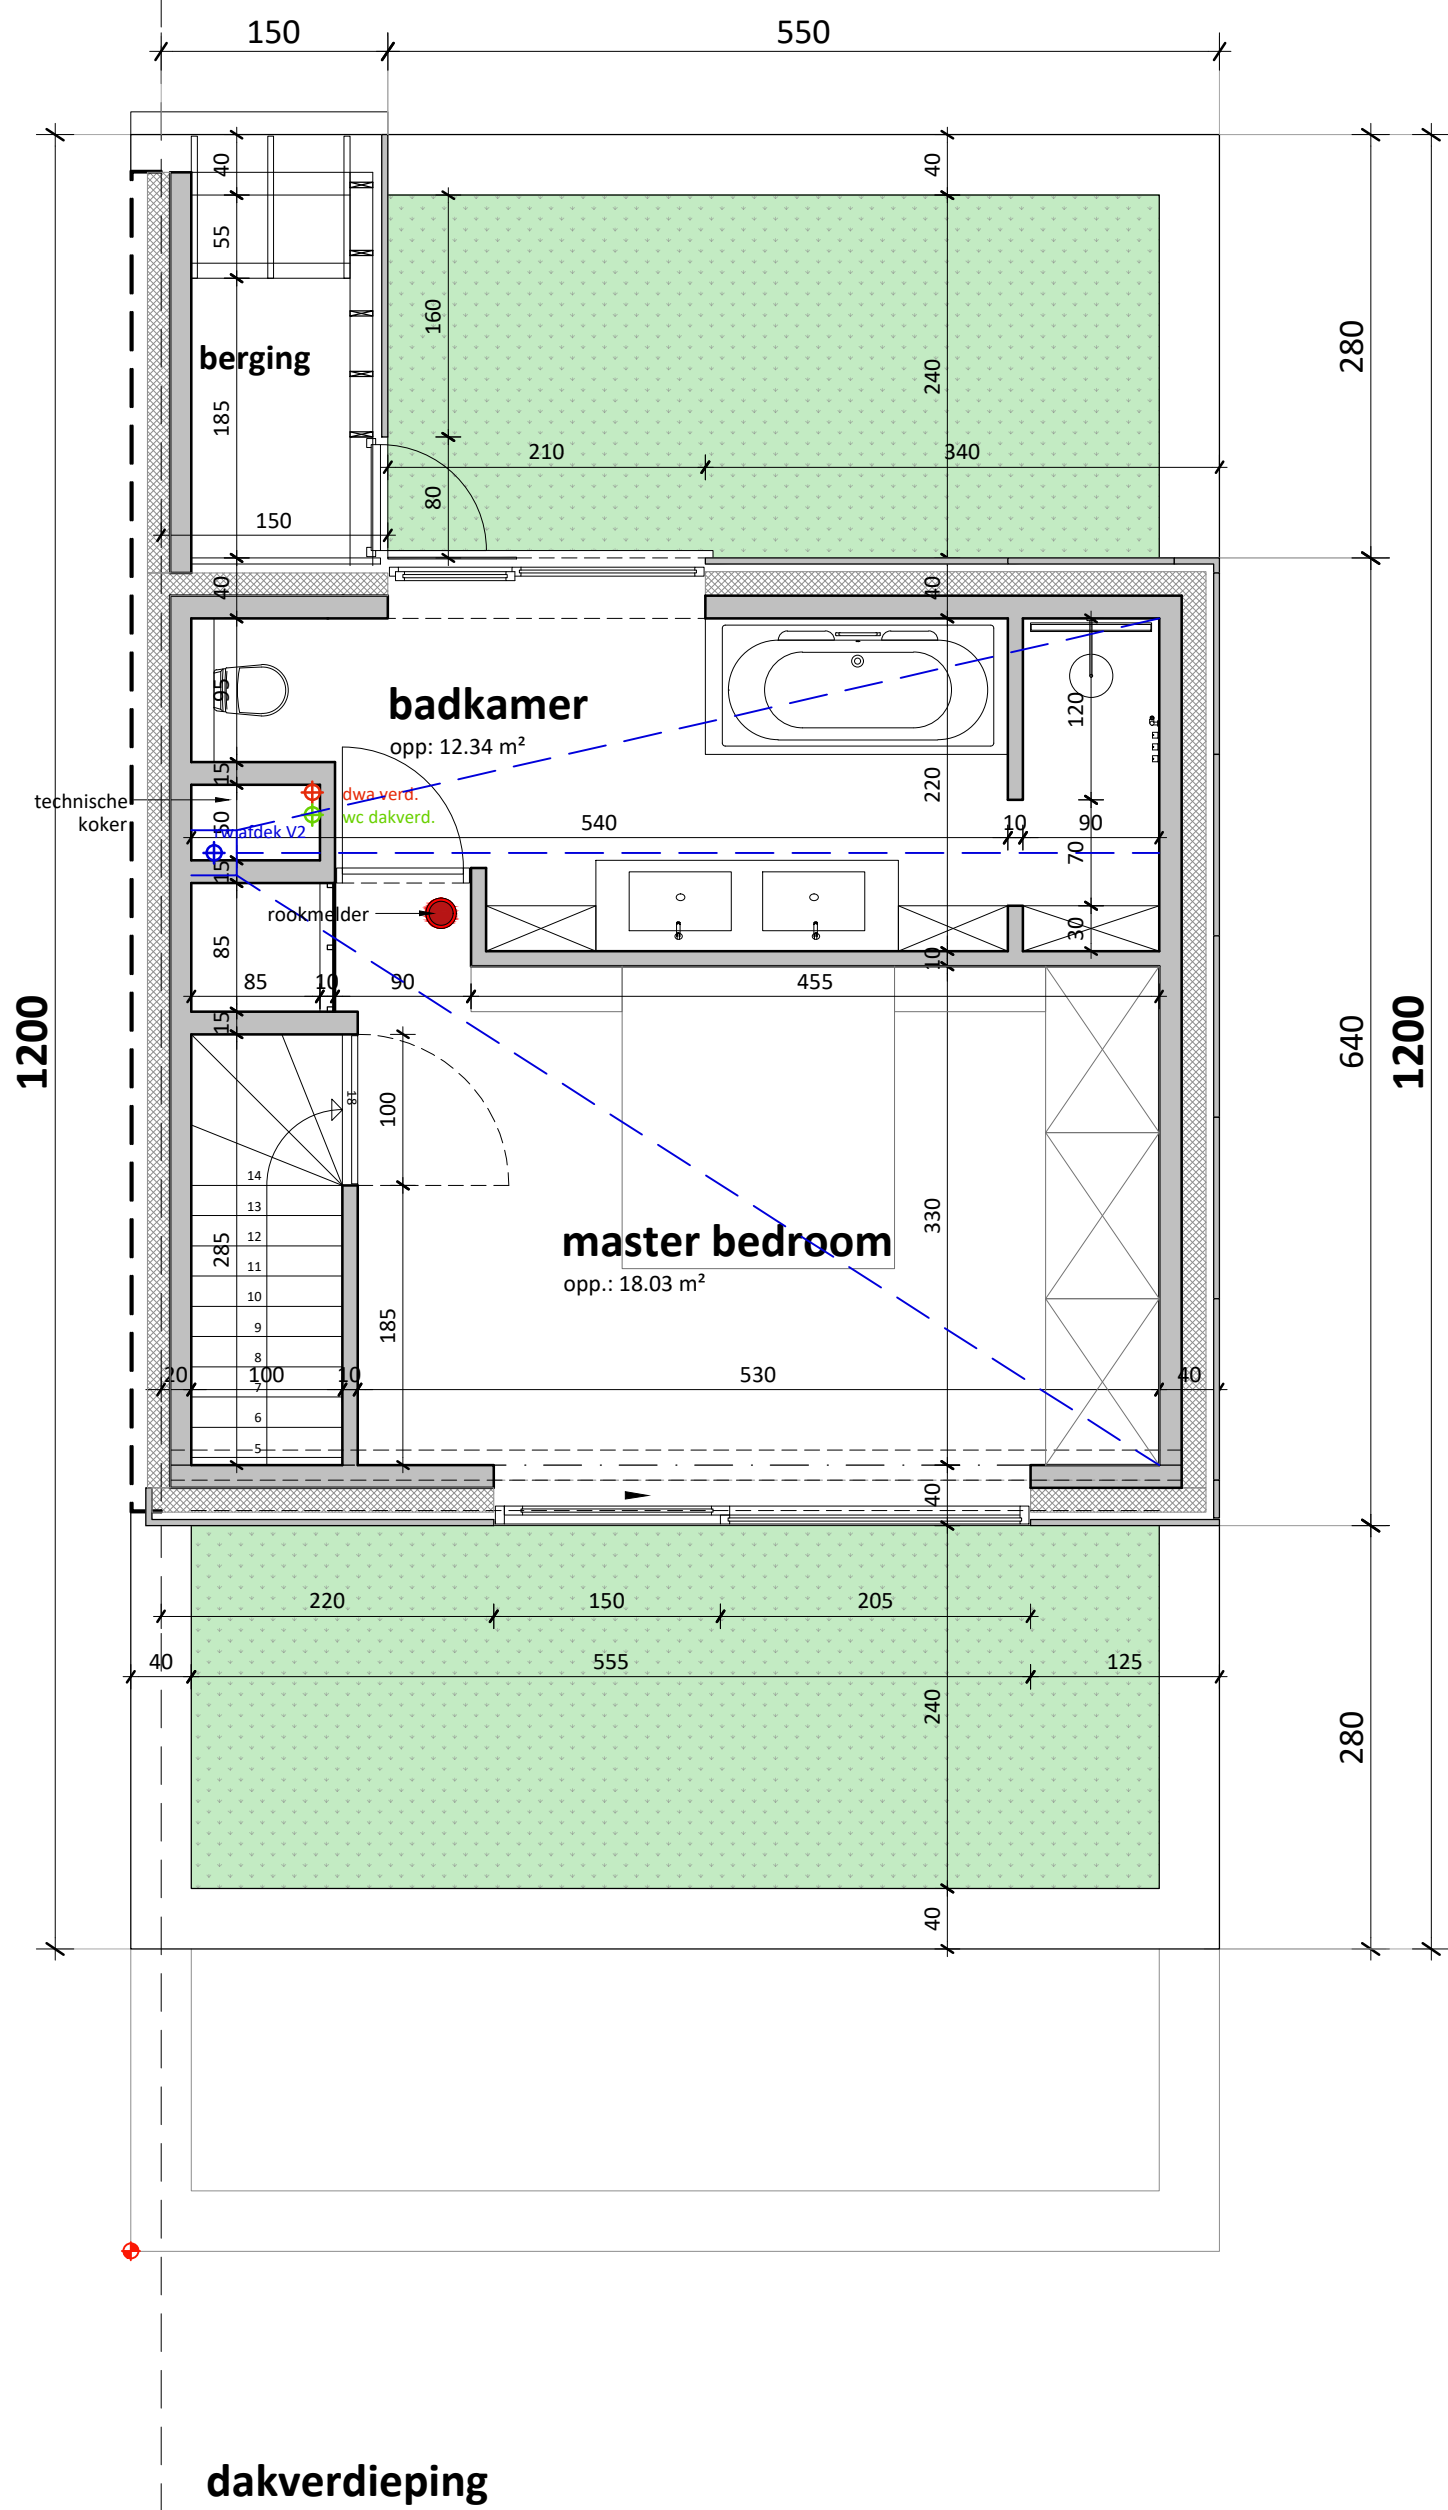

dakverdieping

