


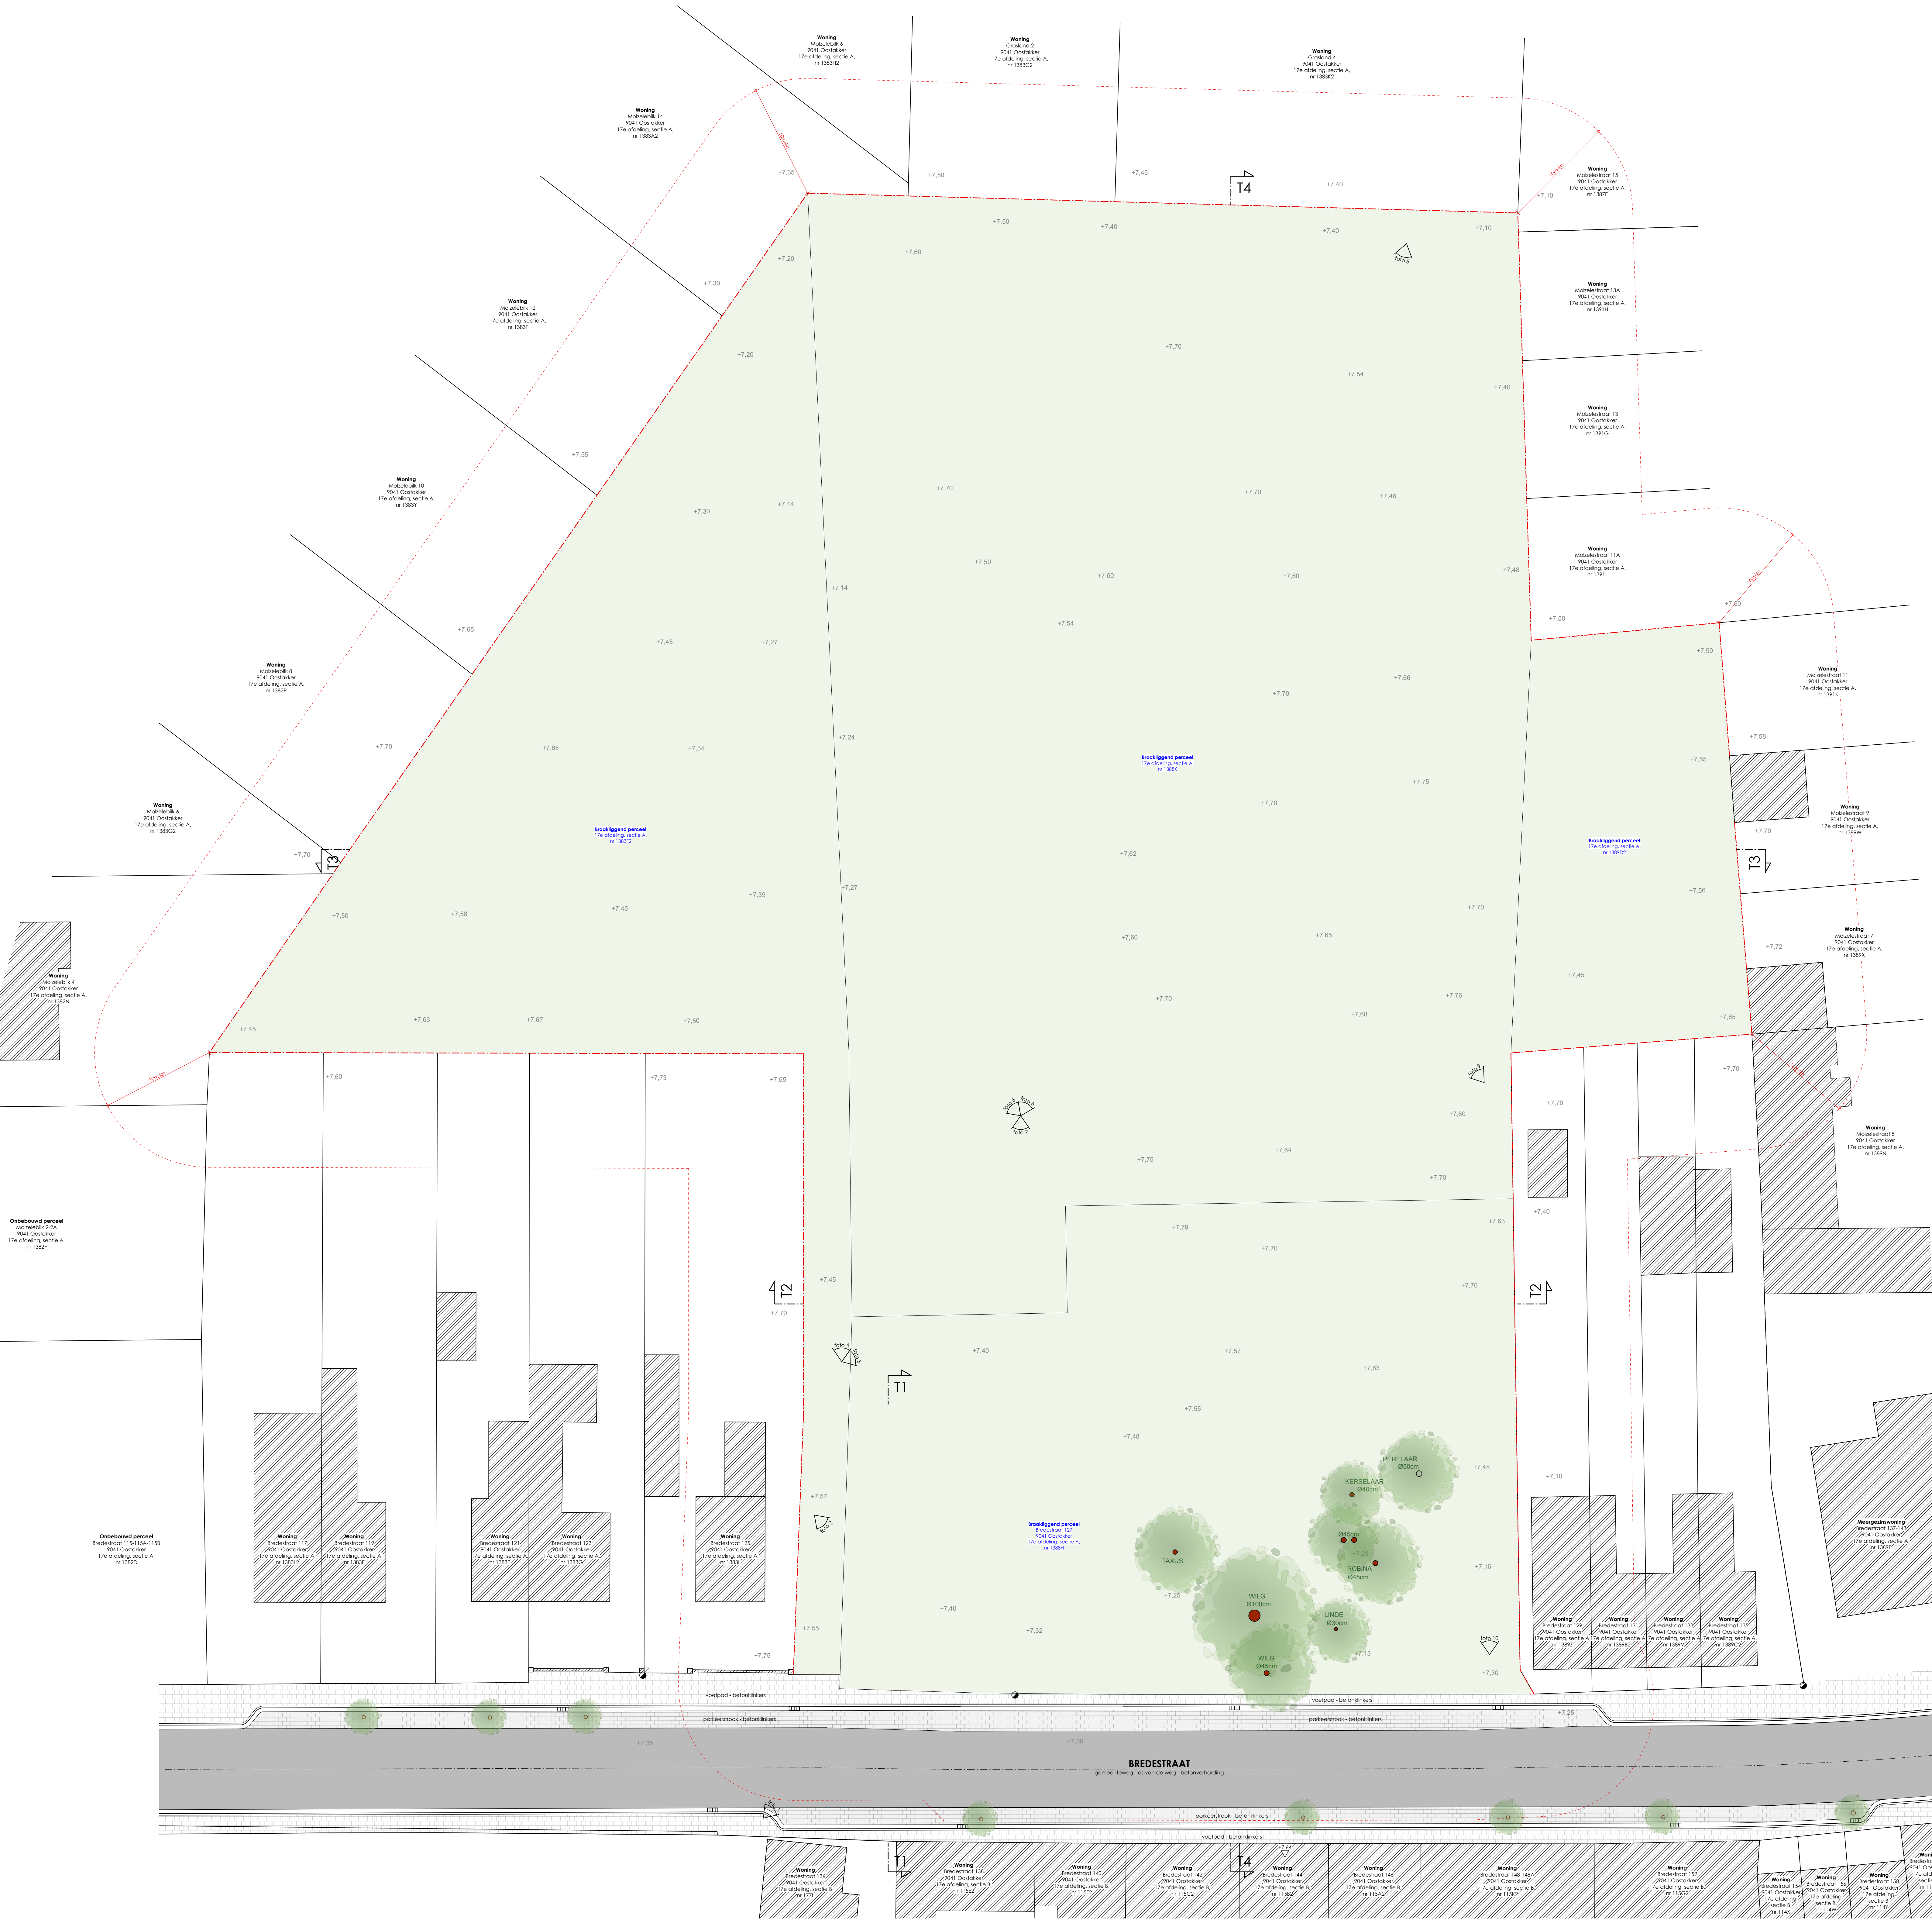

BT INPLANTING
schaal 1:200