


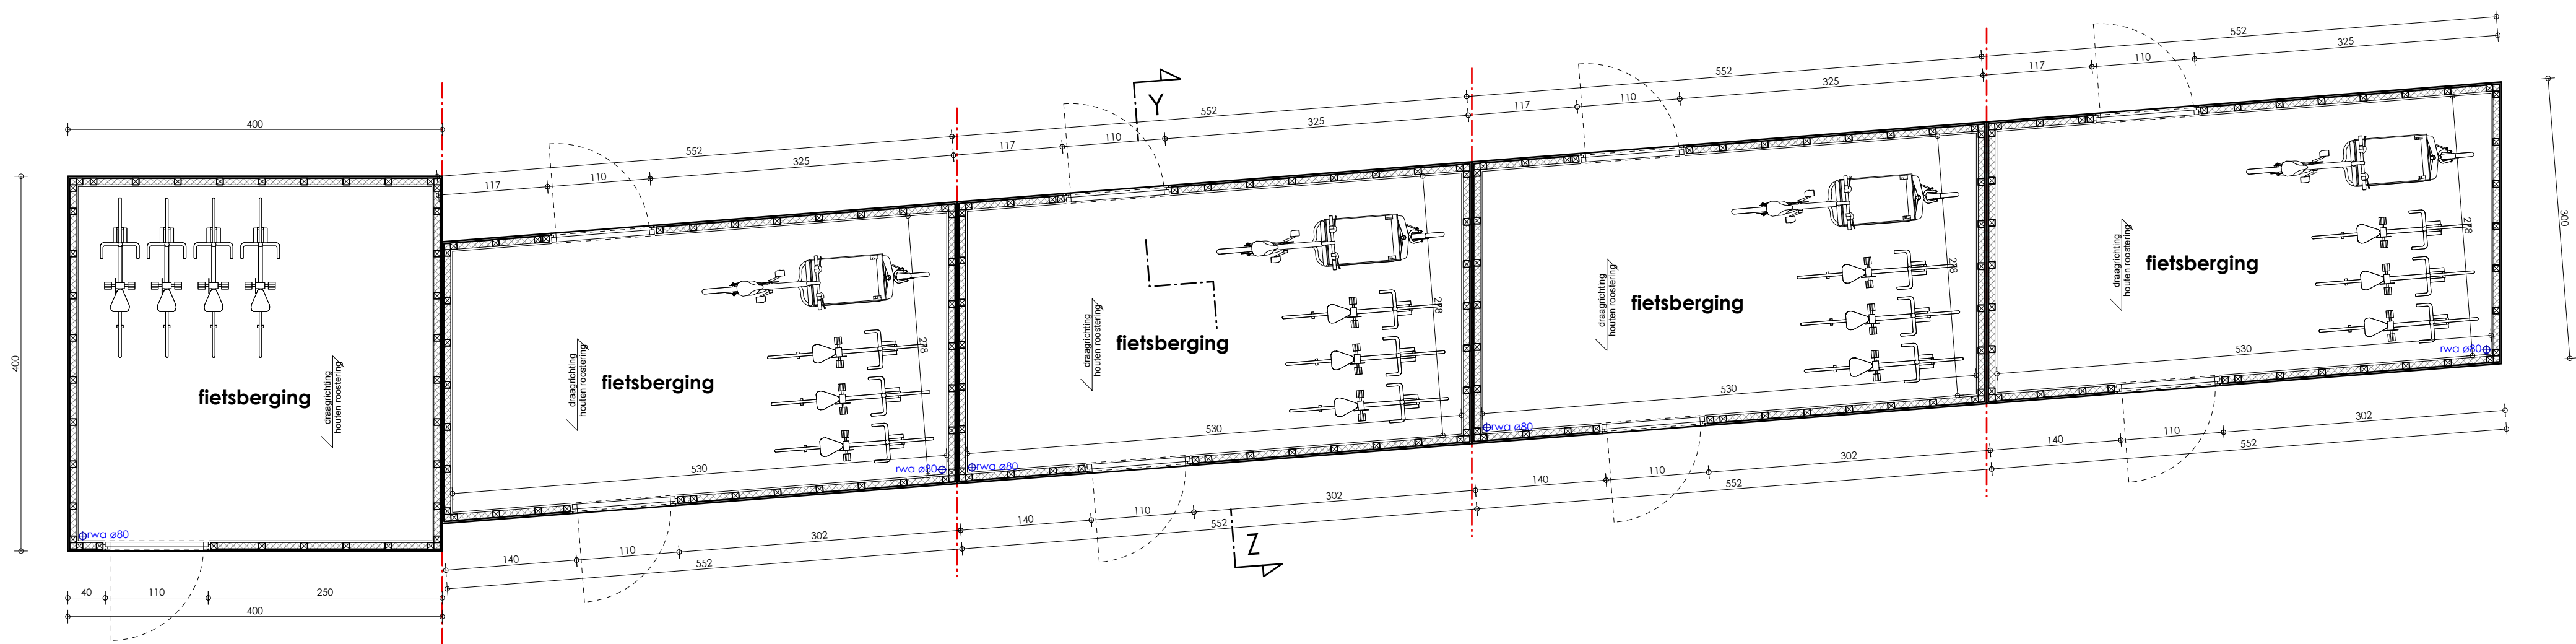


FIETSBERGING LOT 24
totale bruto opp: 13,21 m²

FIETSBERGING LOT 25
totale bruto opp: 16,55 m²

FIETSBERGING LOT 26
totale bruto opp: 16,55 m²

FIETSBERGING LOT 27
totale bruto opp: 16,55 m²

FIETSBERGING LOT 28
totale bruto opp: 16,55 m²

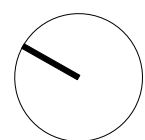

NT GELIJKVLOERS

schaal 1:50

0 1 2m

Bouwen van 28 woningen

240105
17.04.2025
Bredestraat 127
9041 Oostakker

