


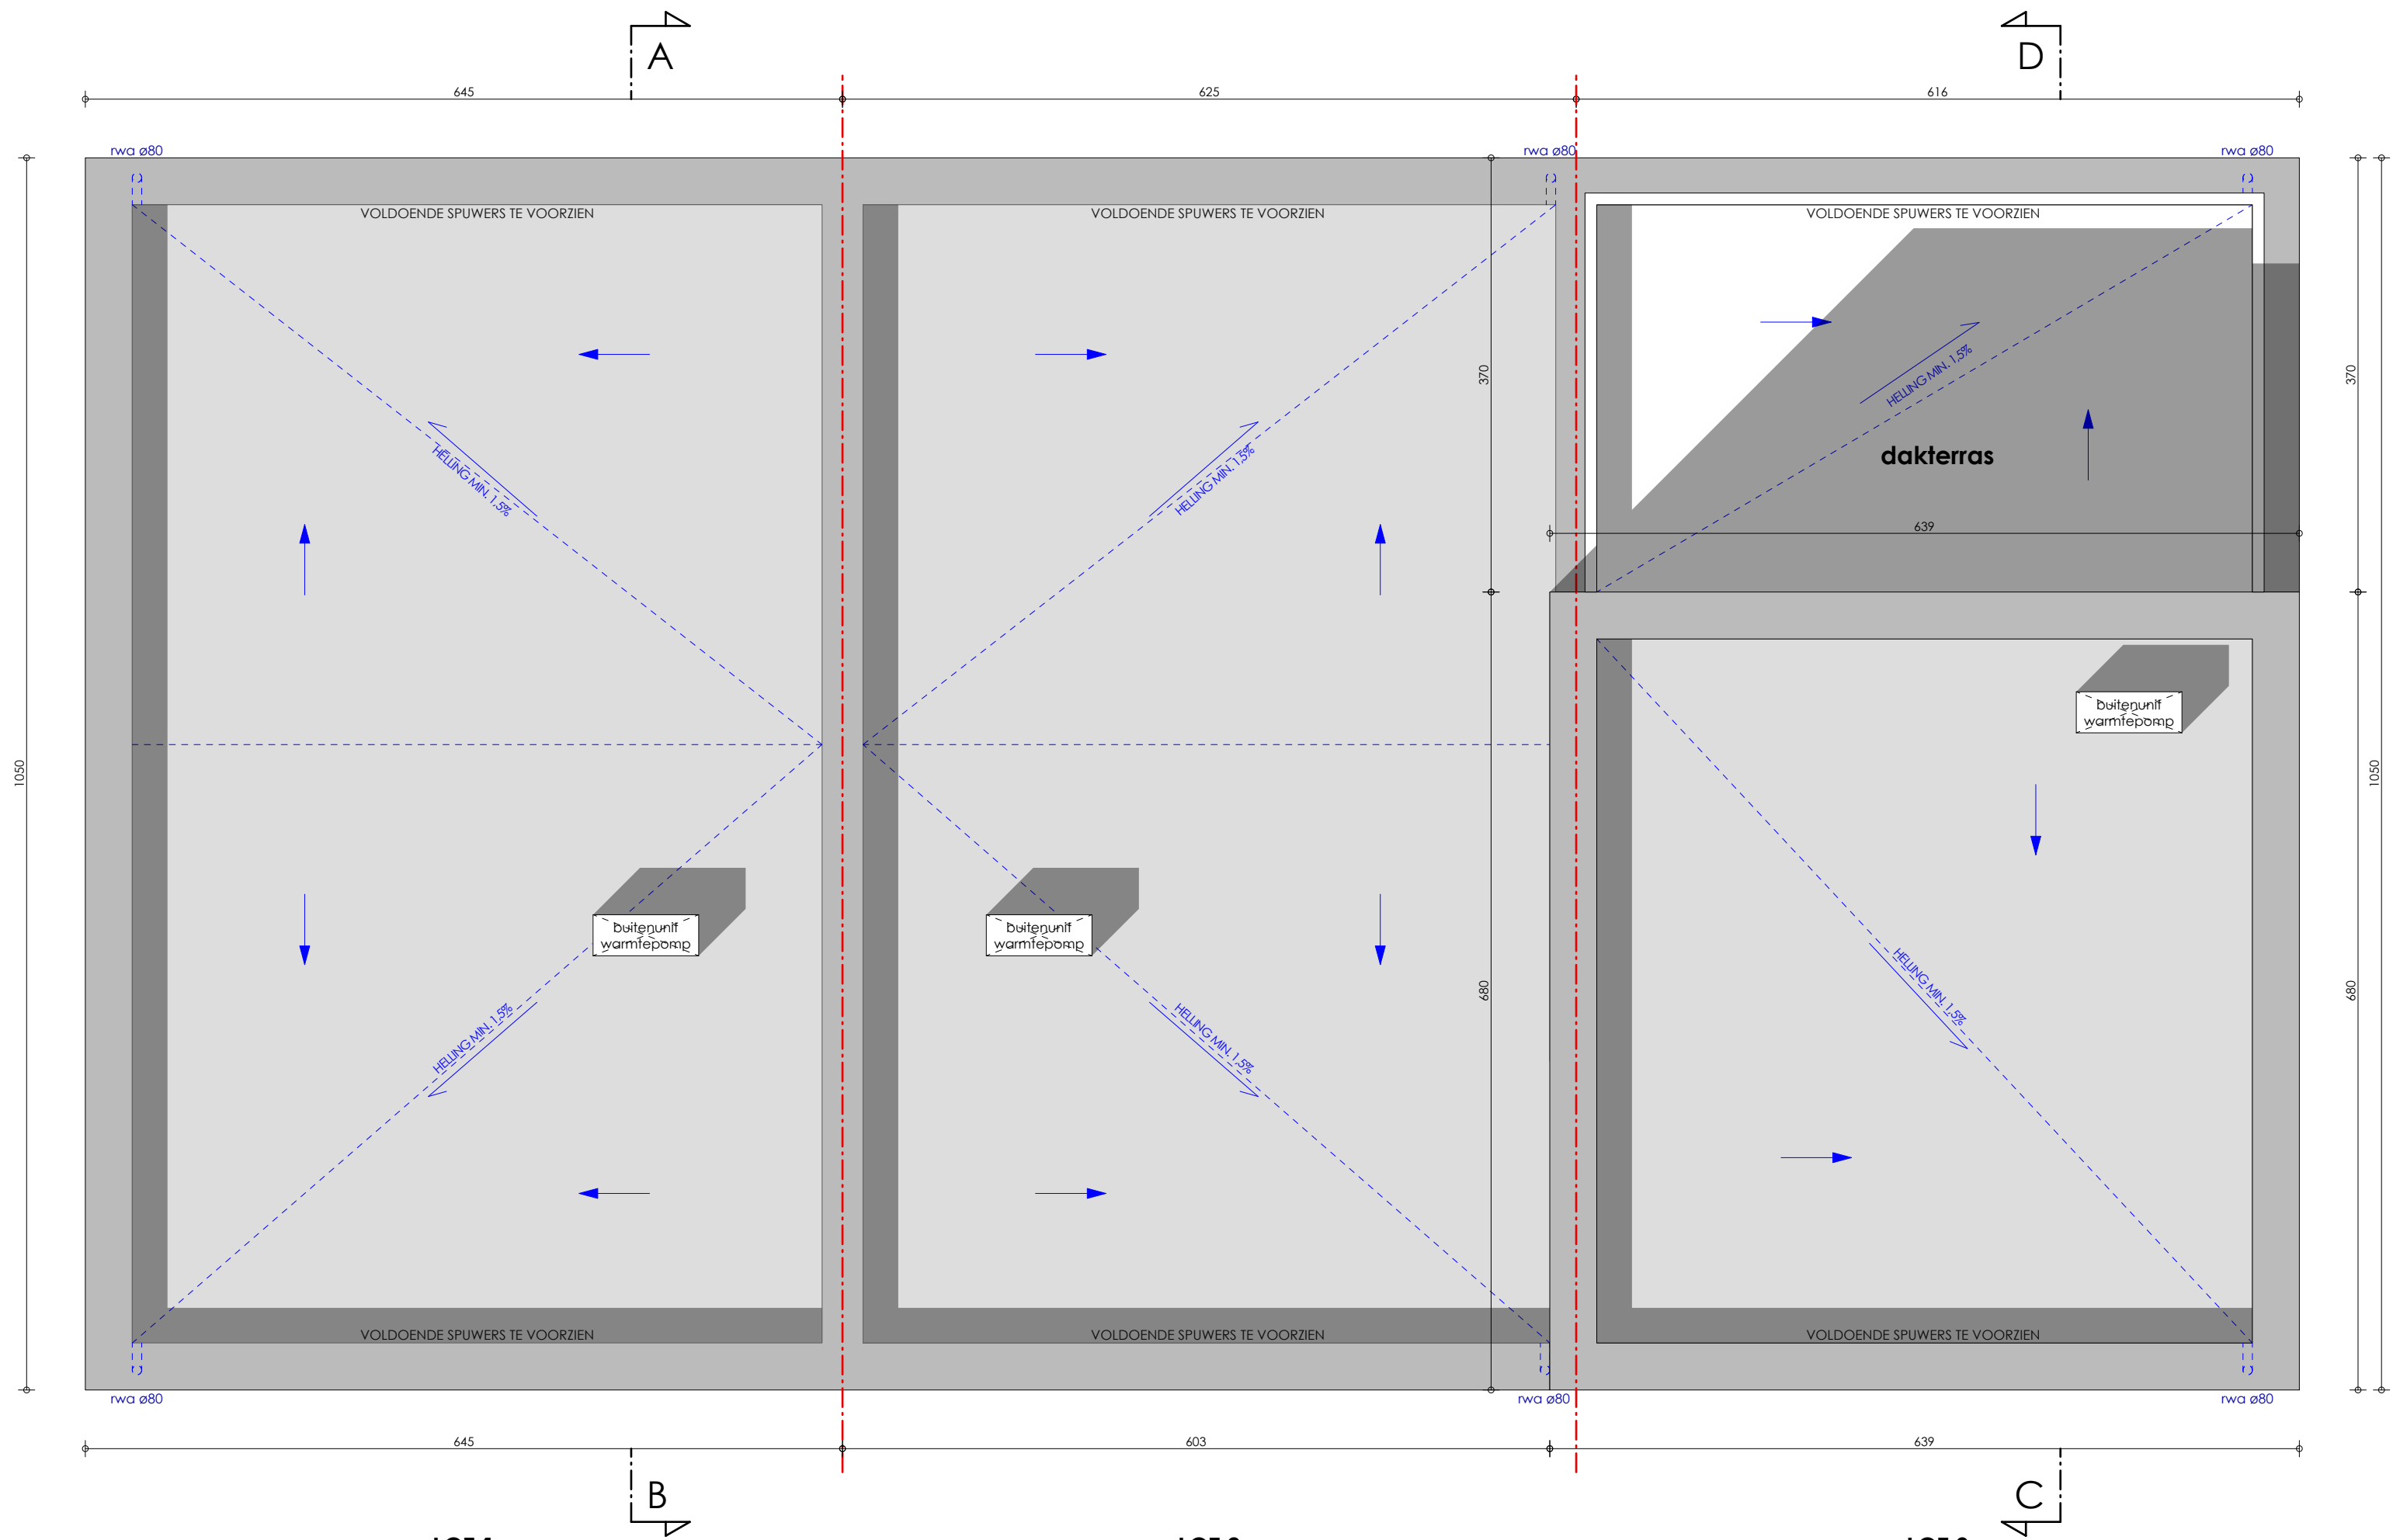

NT DAK
schaal 1:50
0 1 2m

LOT 1
totale bruto opp: 135,44 m²
totale netto opp: 113,98 m²

LOT 2
totale bruto opp: 131,24 m²
totale netto opp: 114,46 m²

LOT 3
totale bruto opp: 172,78 m²
totale netto opp: 141,85 m²

Bouwen van 28 woningen

240105
17.04.2025
Bredestraat 127
9041 Oostakker

