


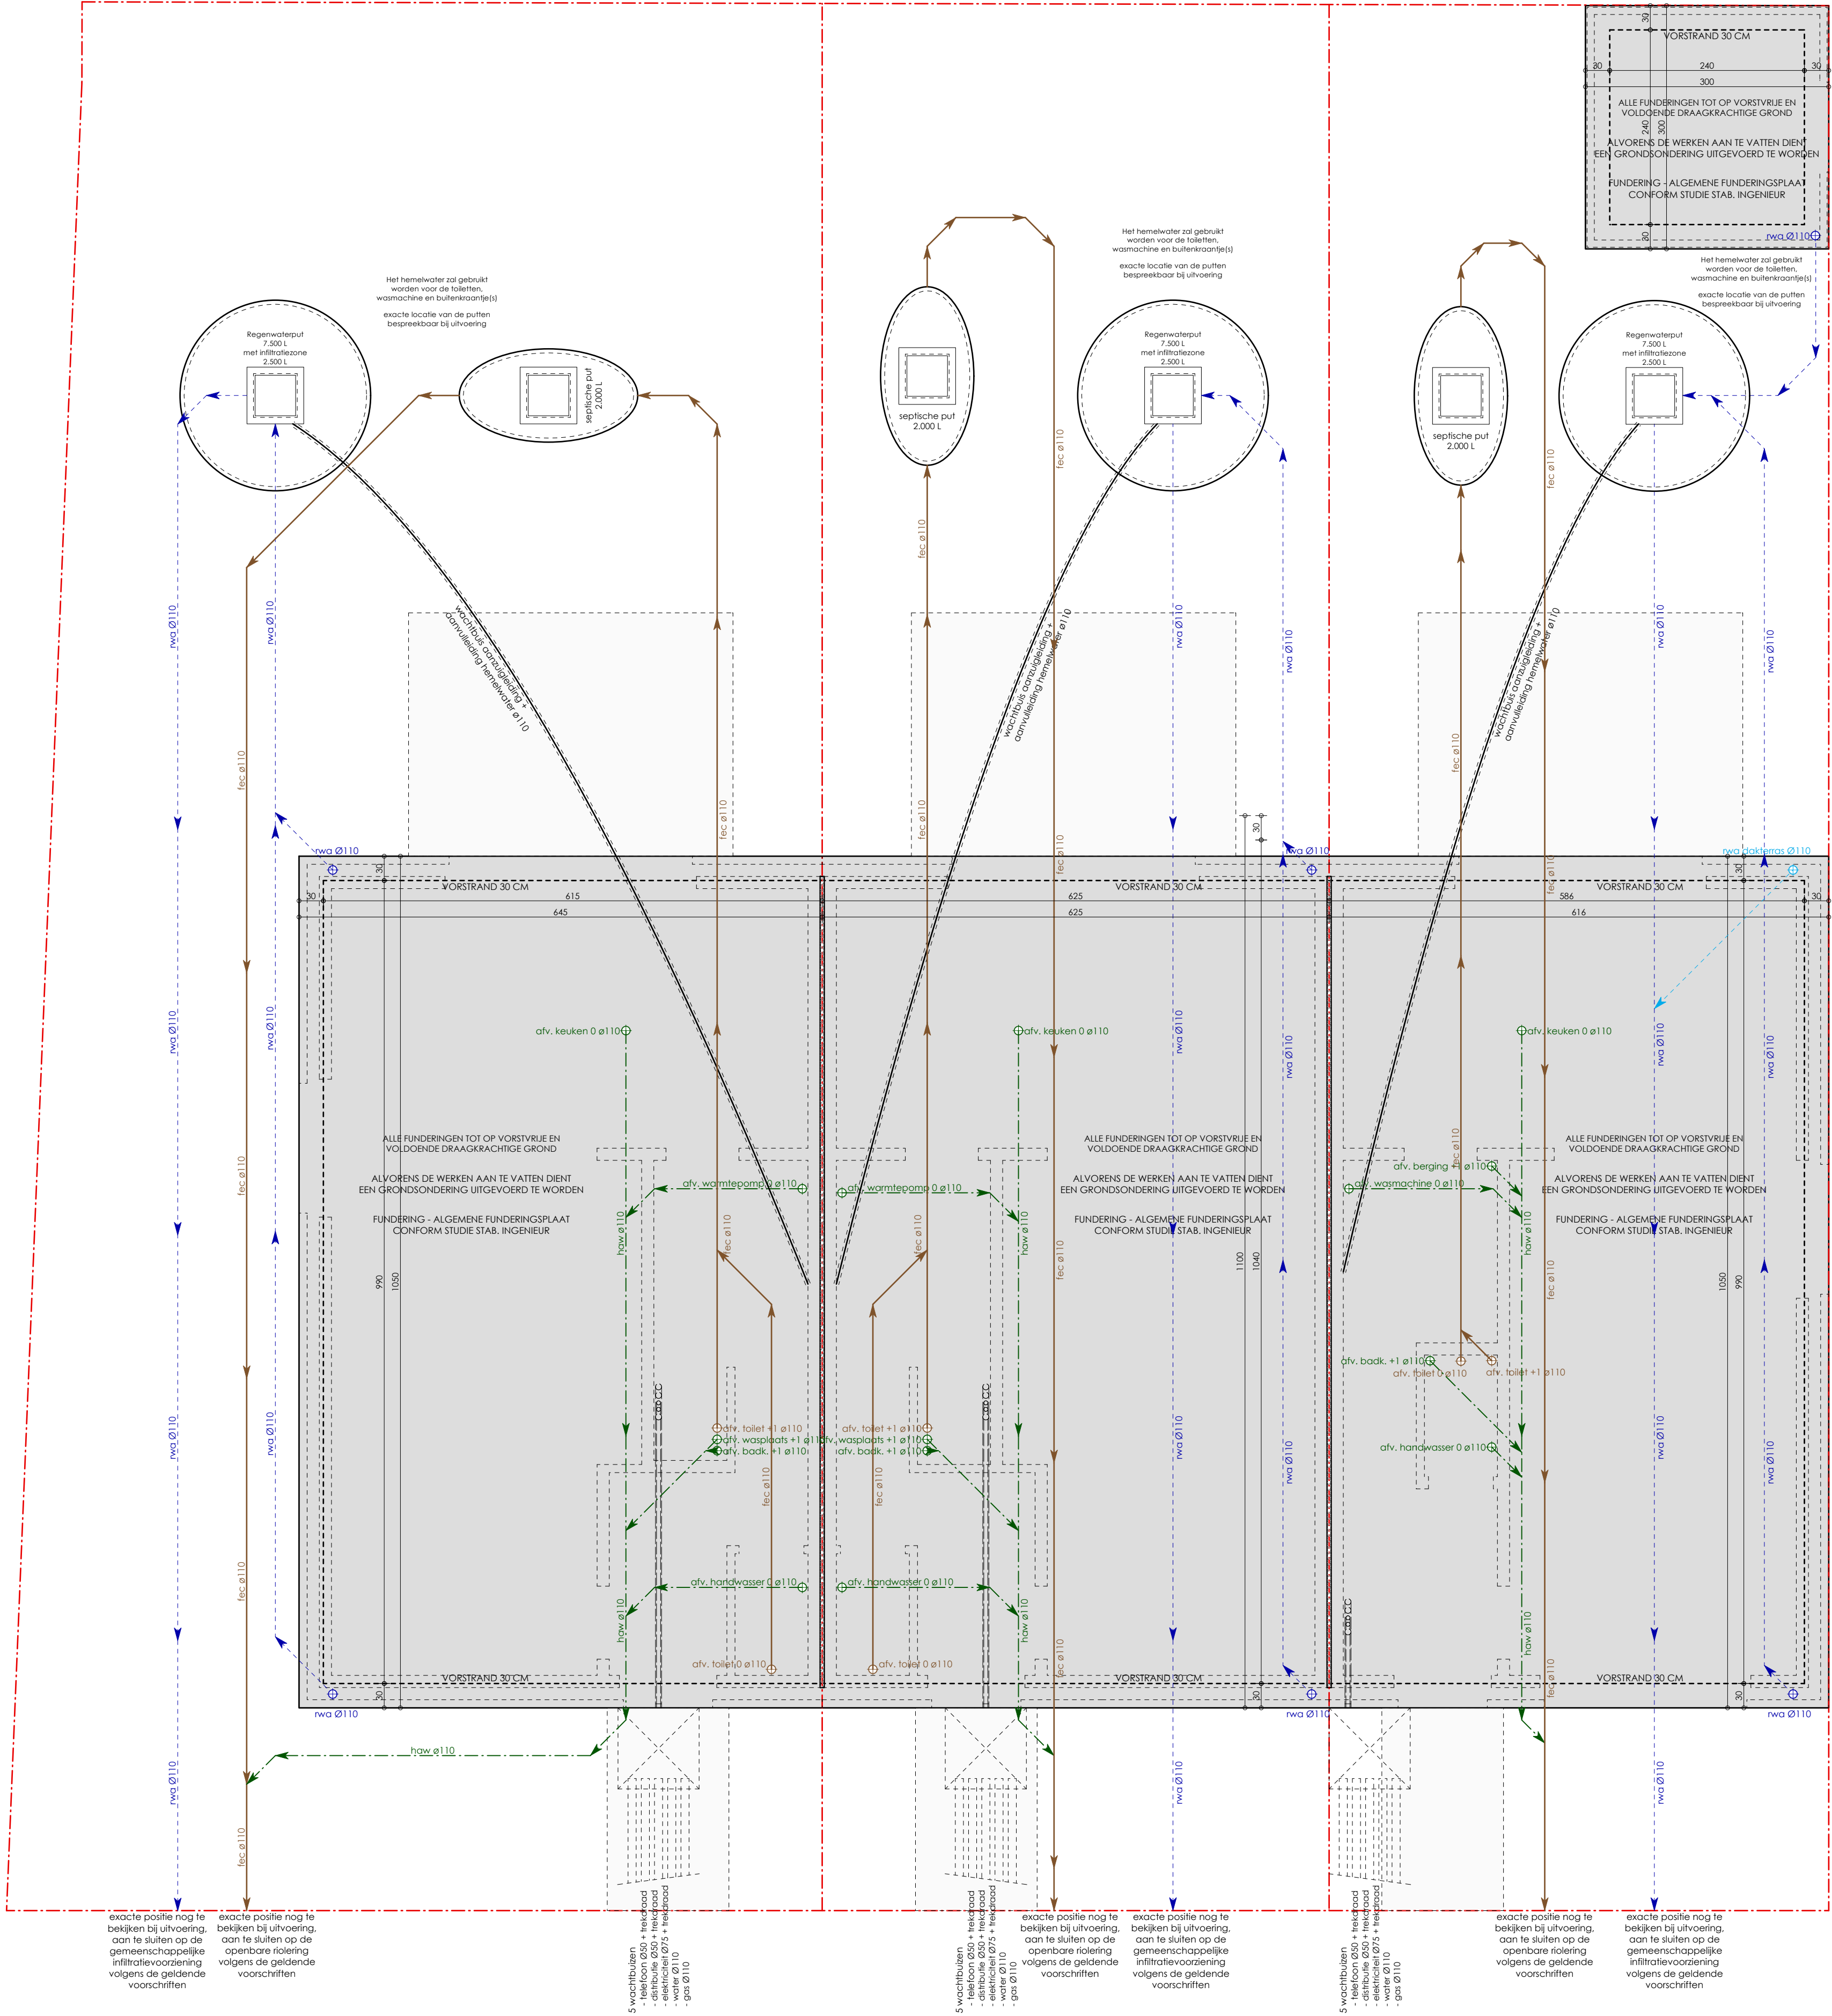

LOT 1

LOT 2

LOT 3

NT FUNDIERINGS- EN RIOLERINGSPLAN
schaal 1:50
0 1 2m