


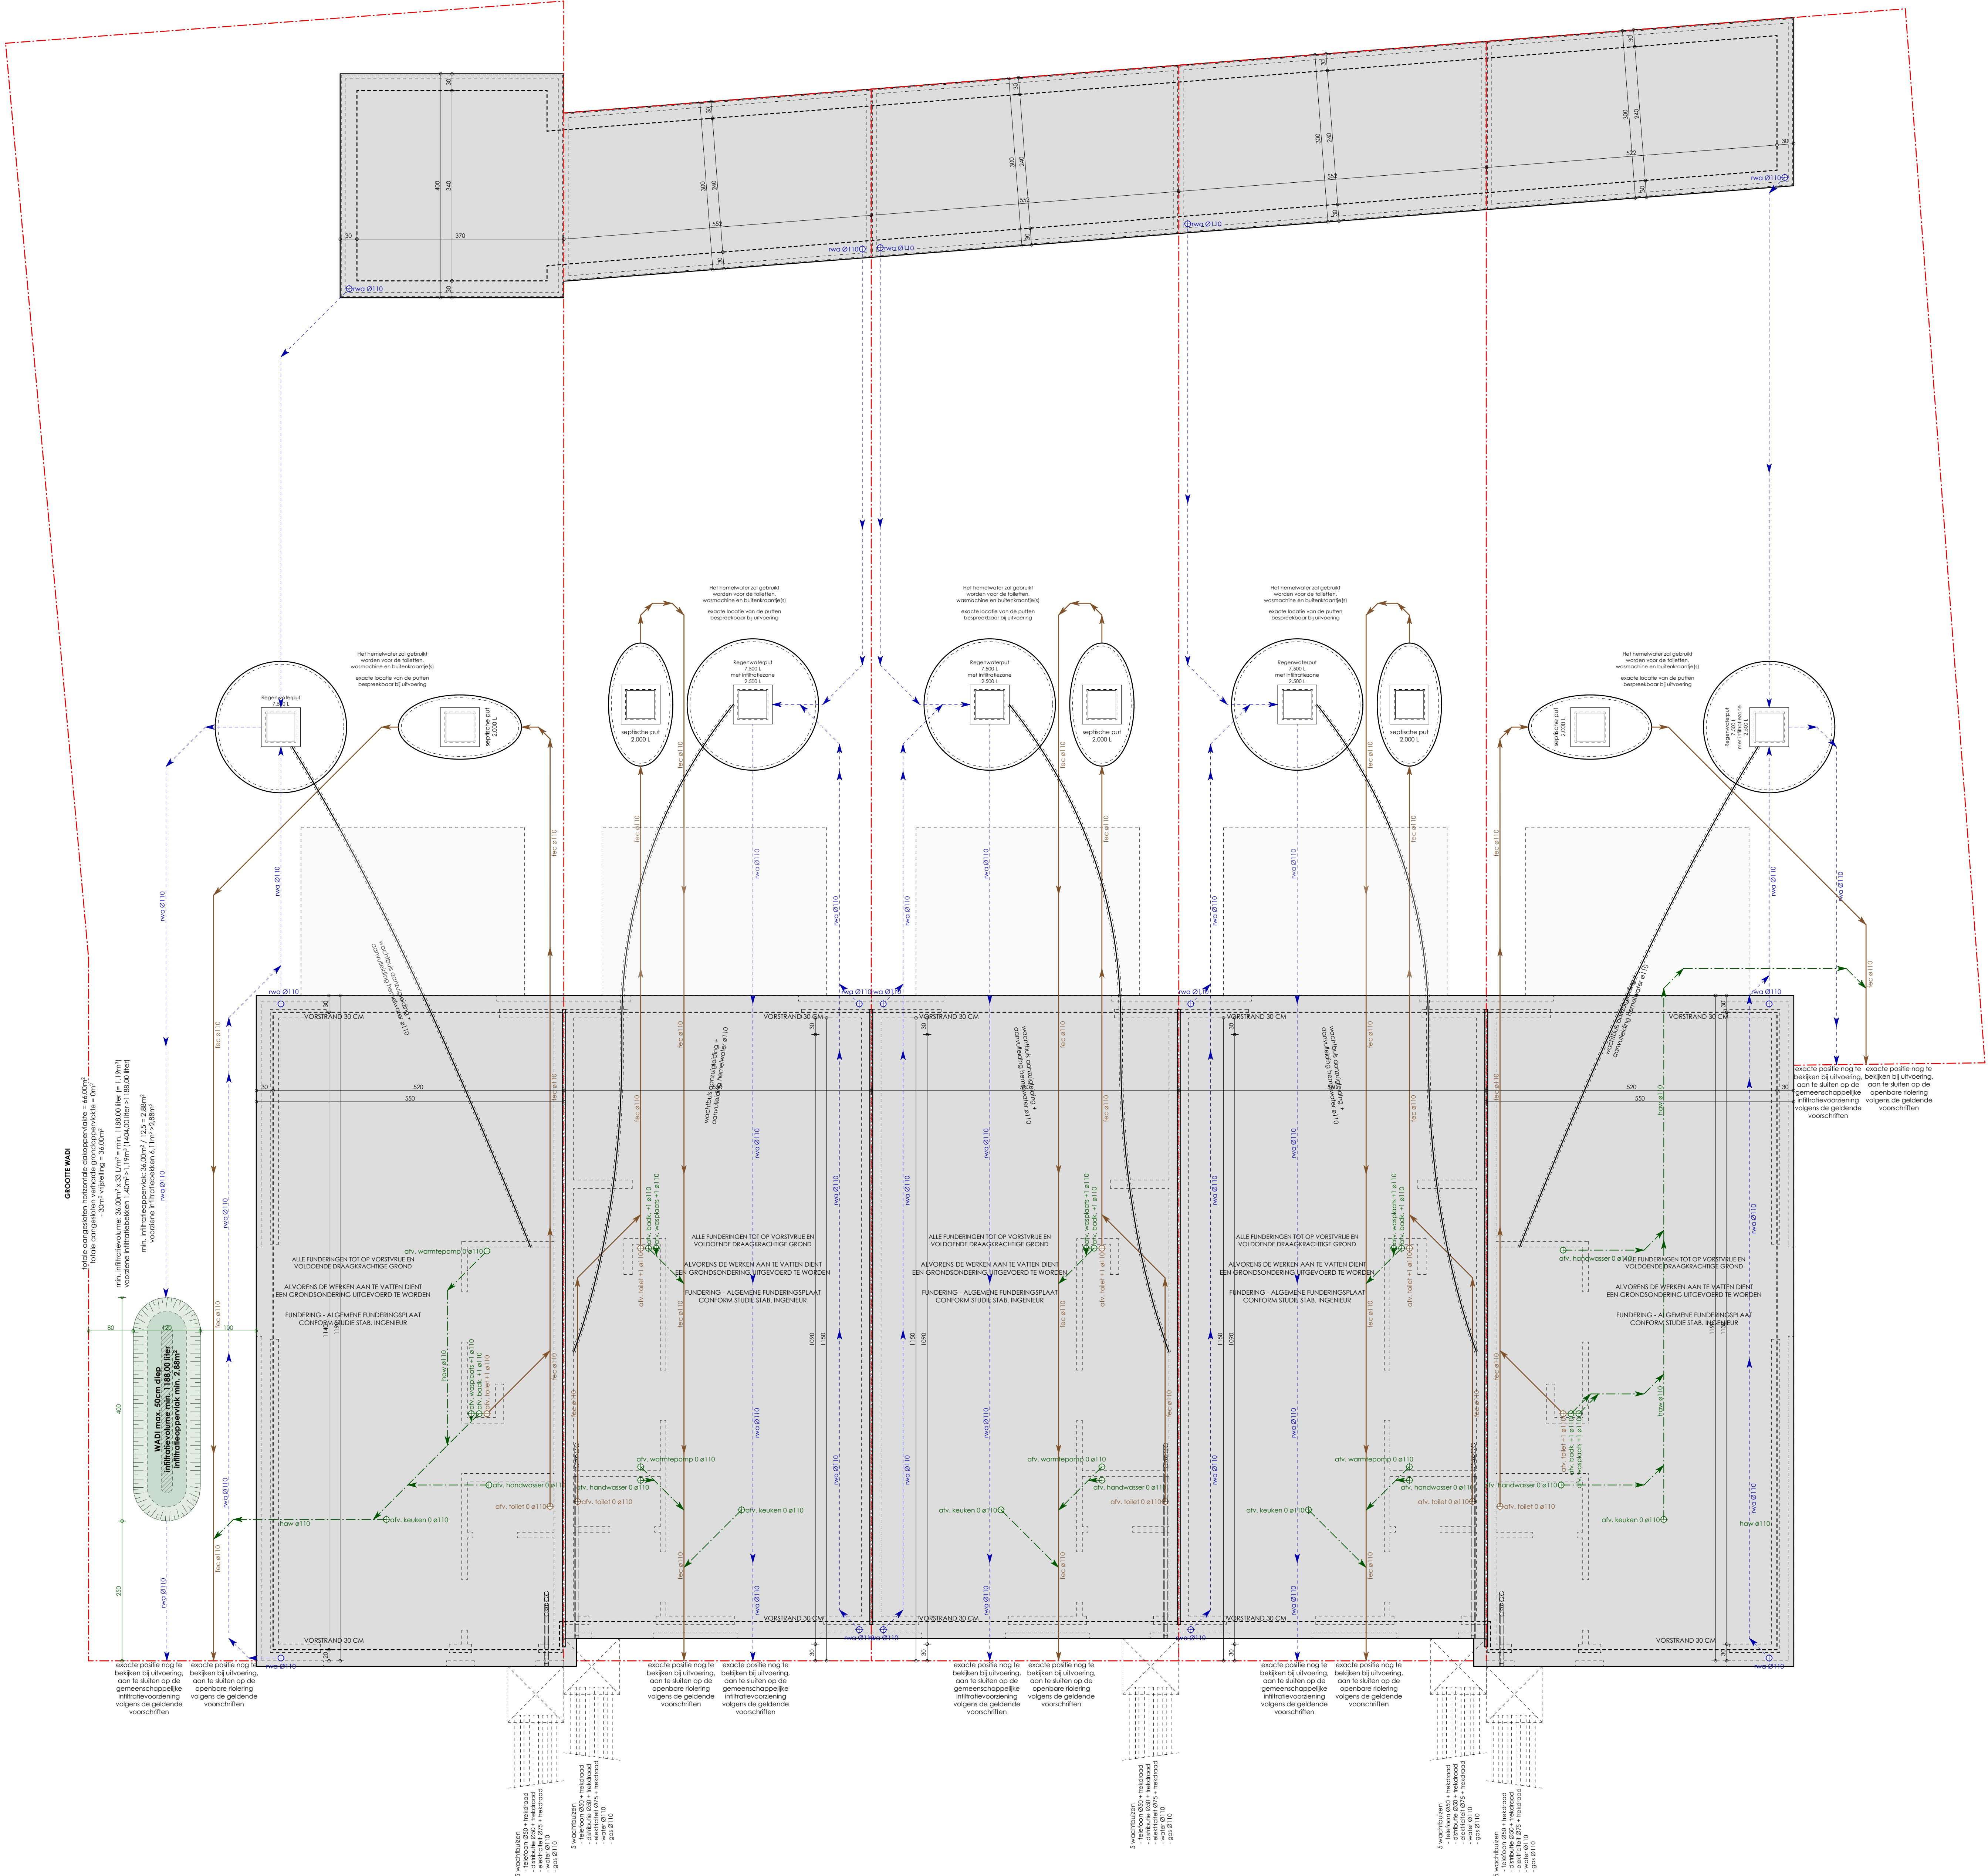

NT FUNDERINGS- EN RIOLERINGSPLAN
schaal 1:50