


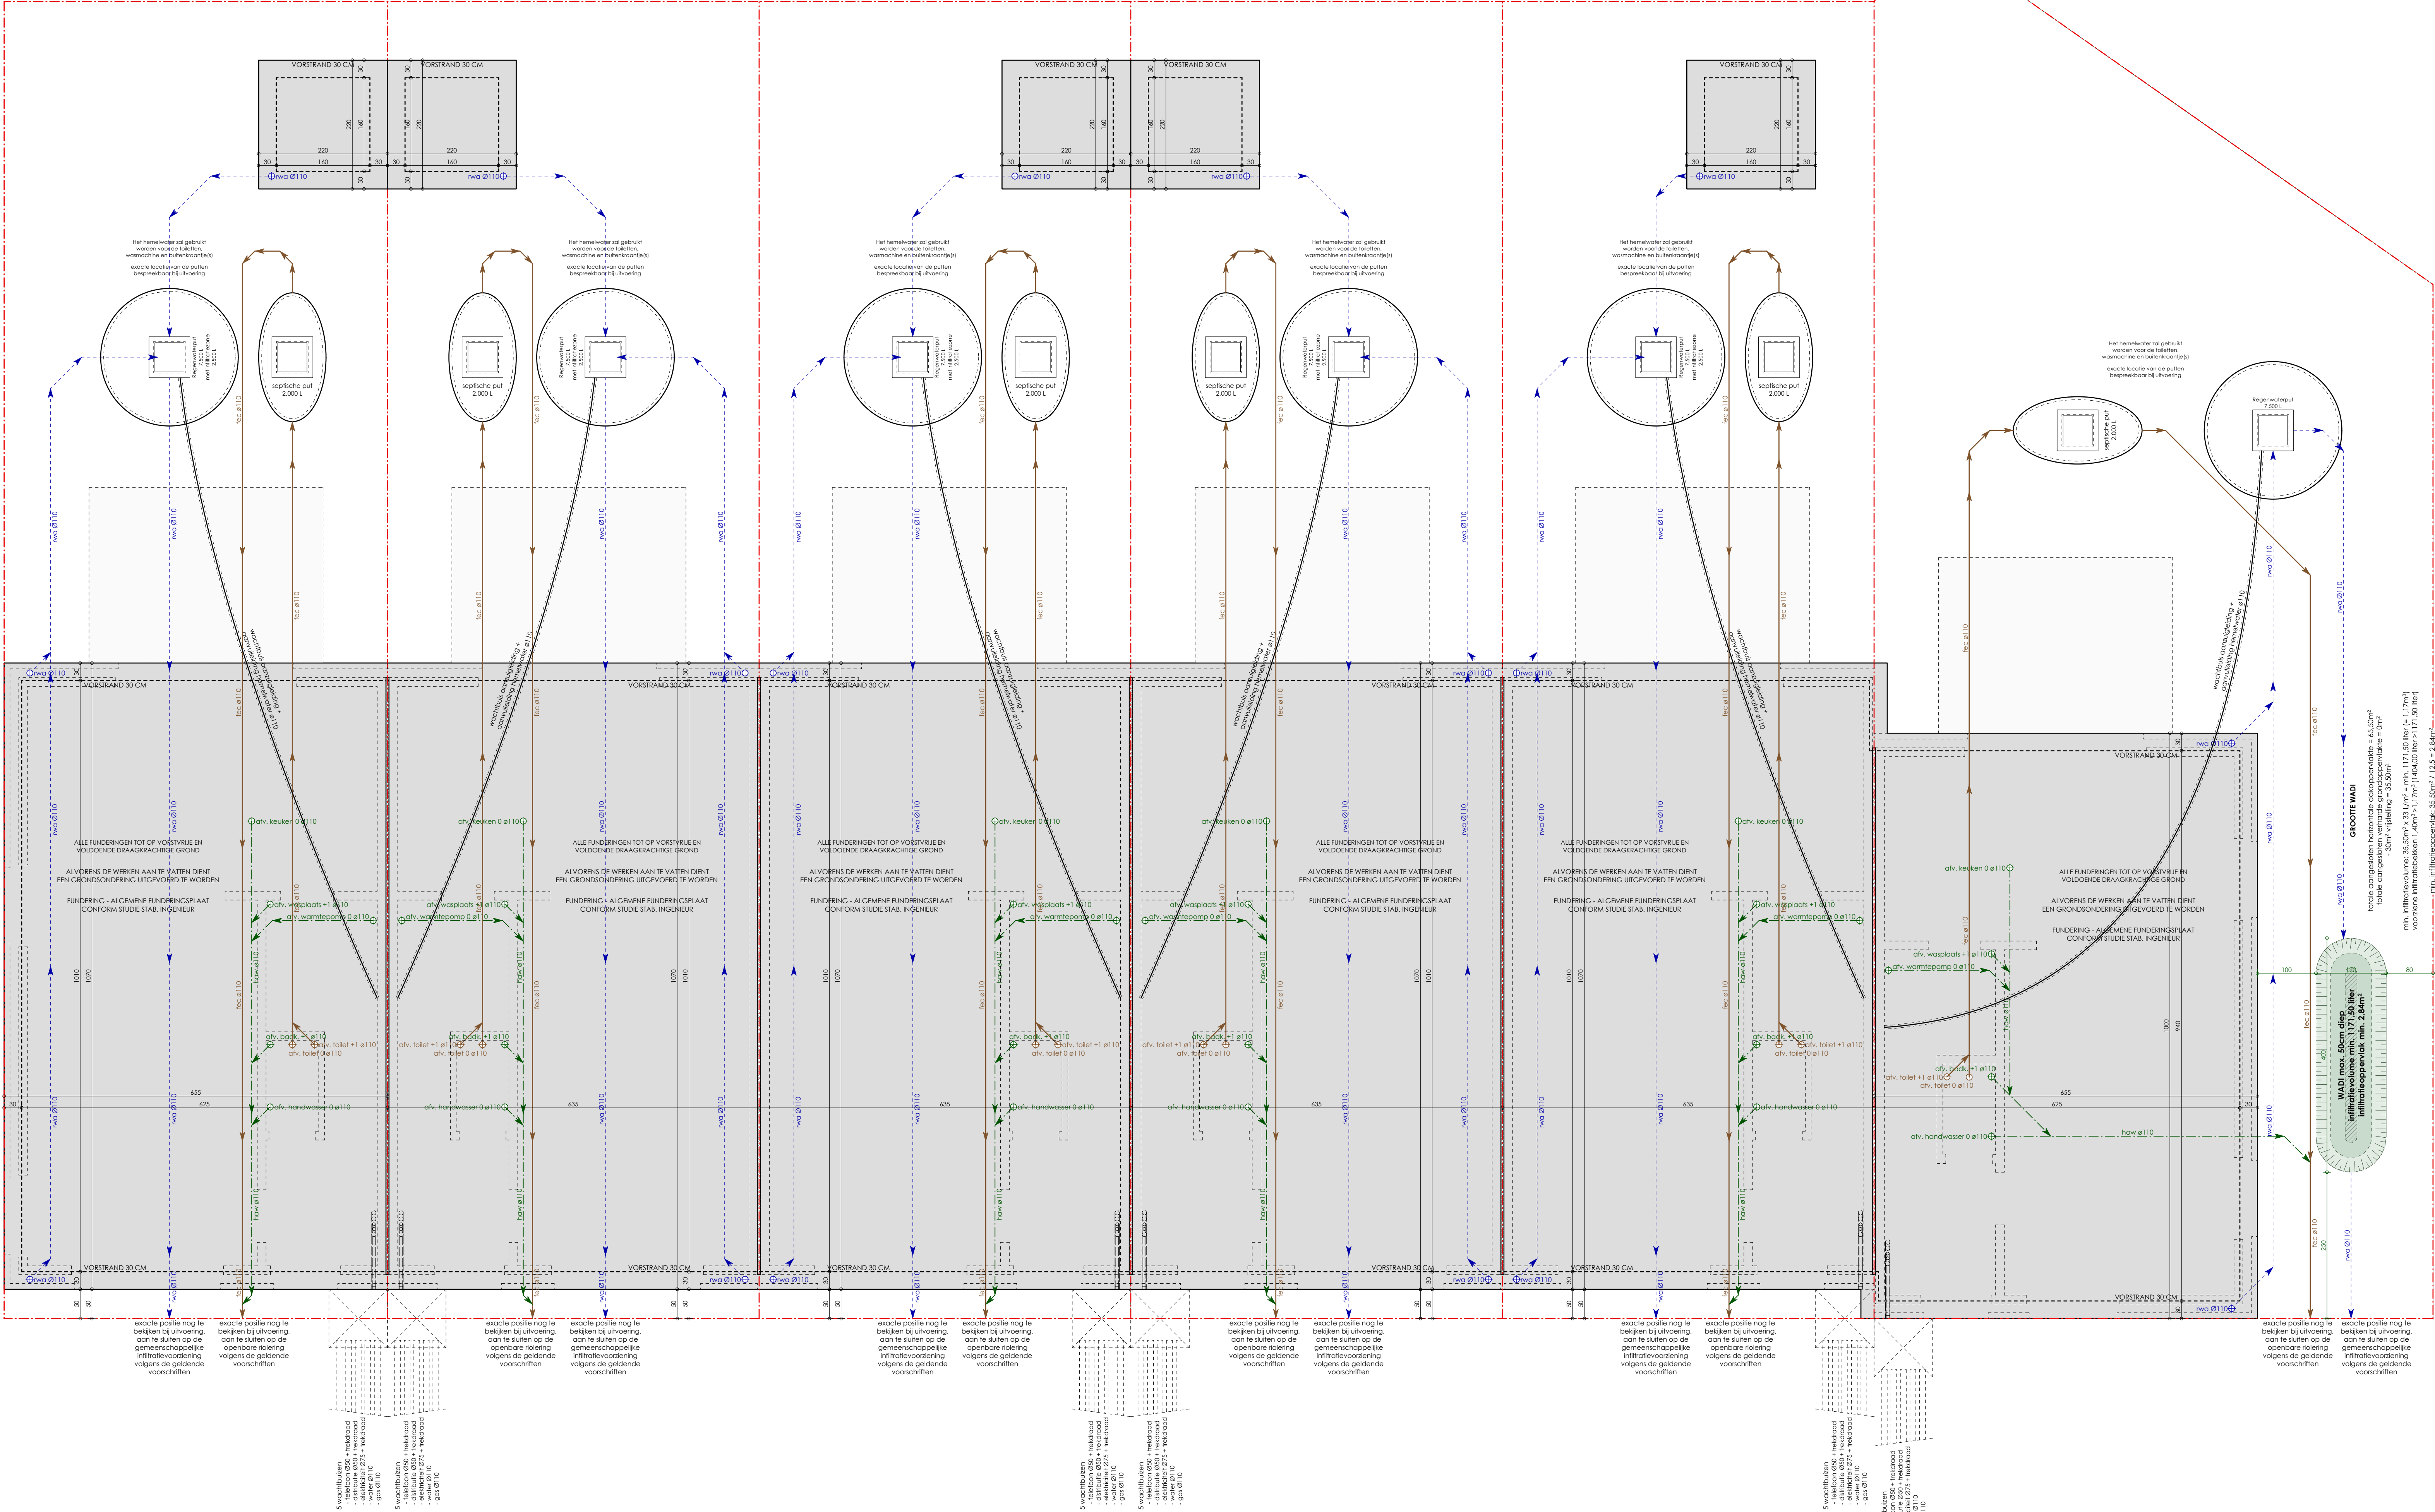

LOT 9
NT FUNDERINGS- EN RIOLERINGSPLAN
schaal 1:50

LOT 10

LOT 11

LOT 12

LOT 13

LOT 14