


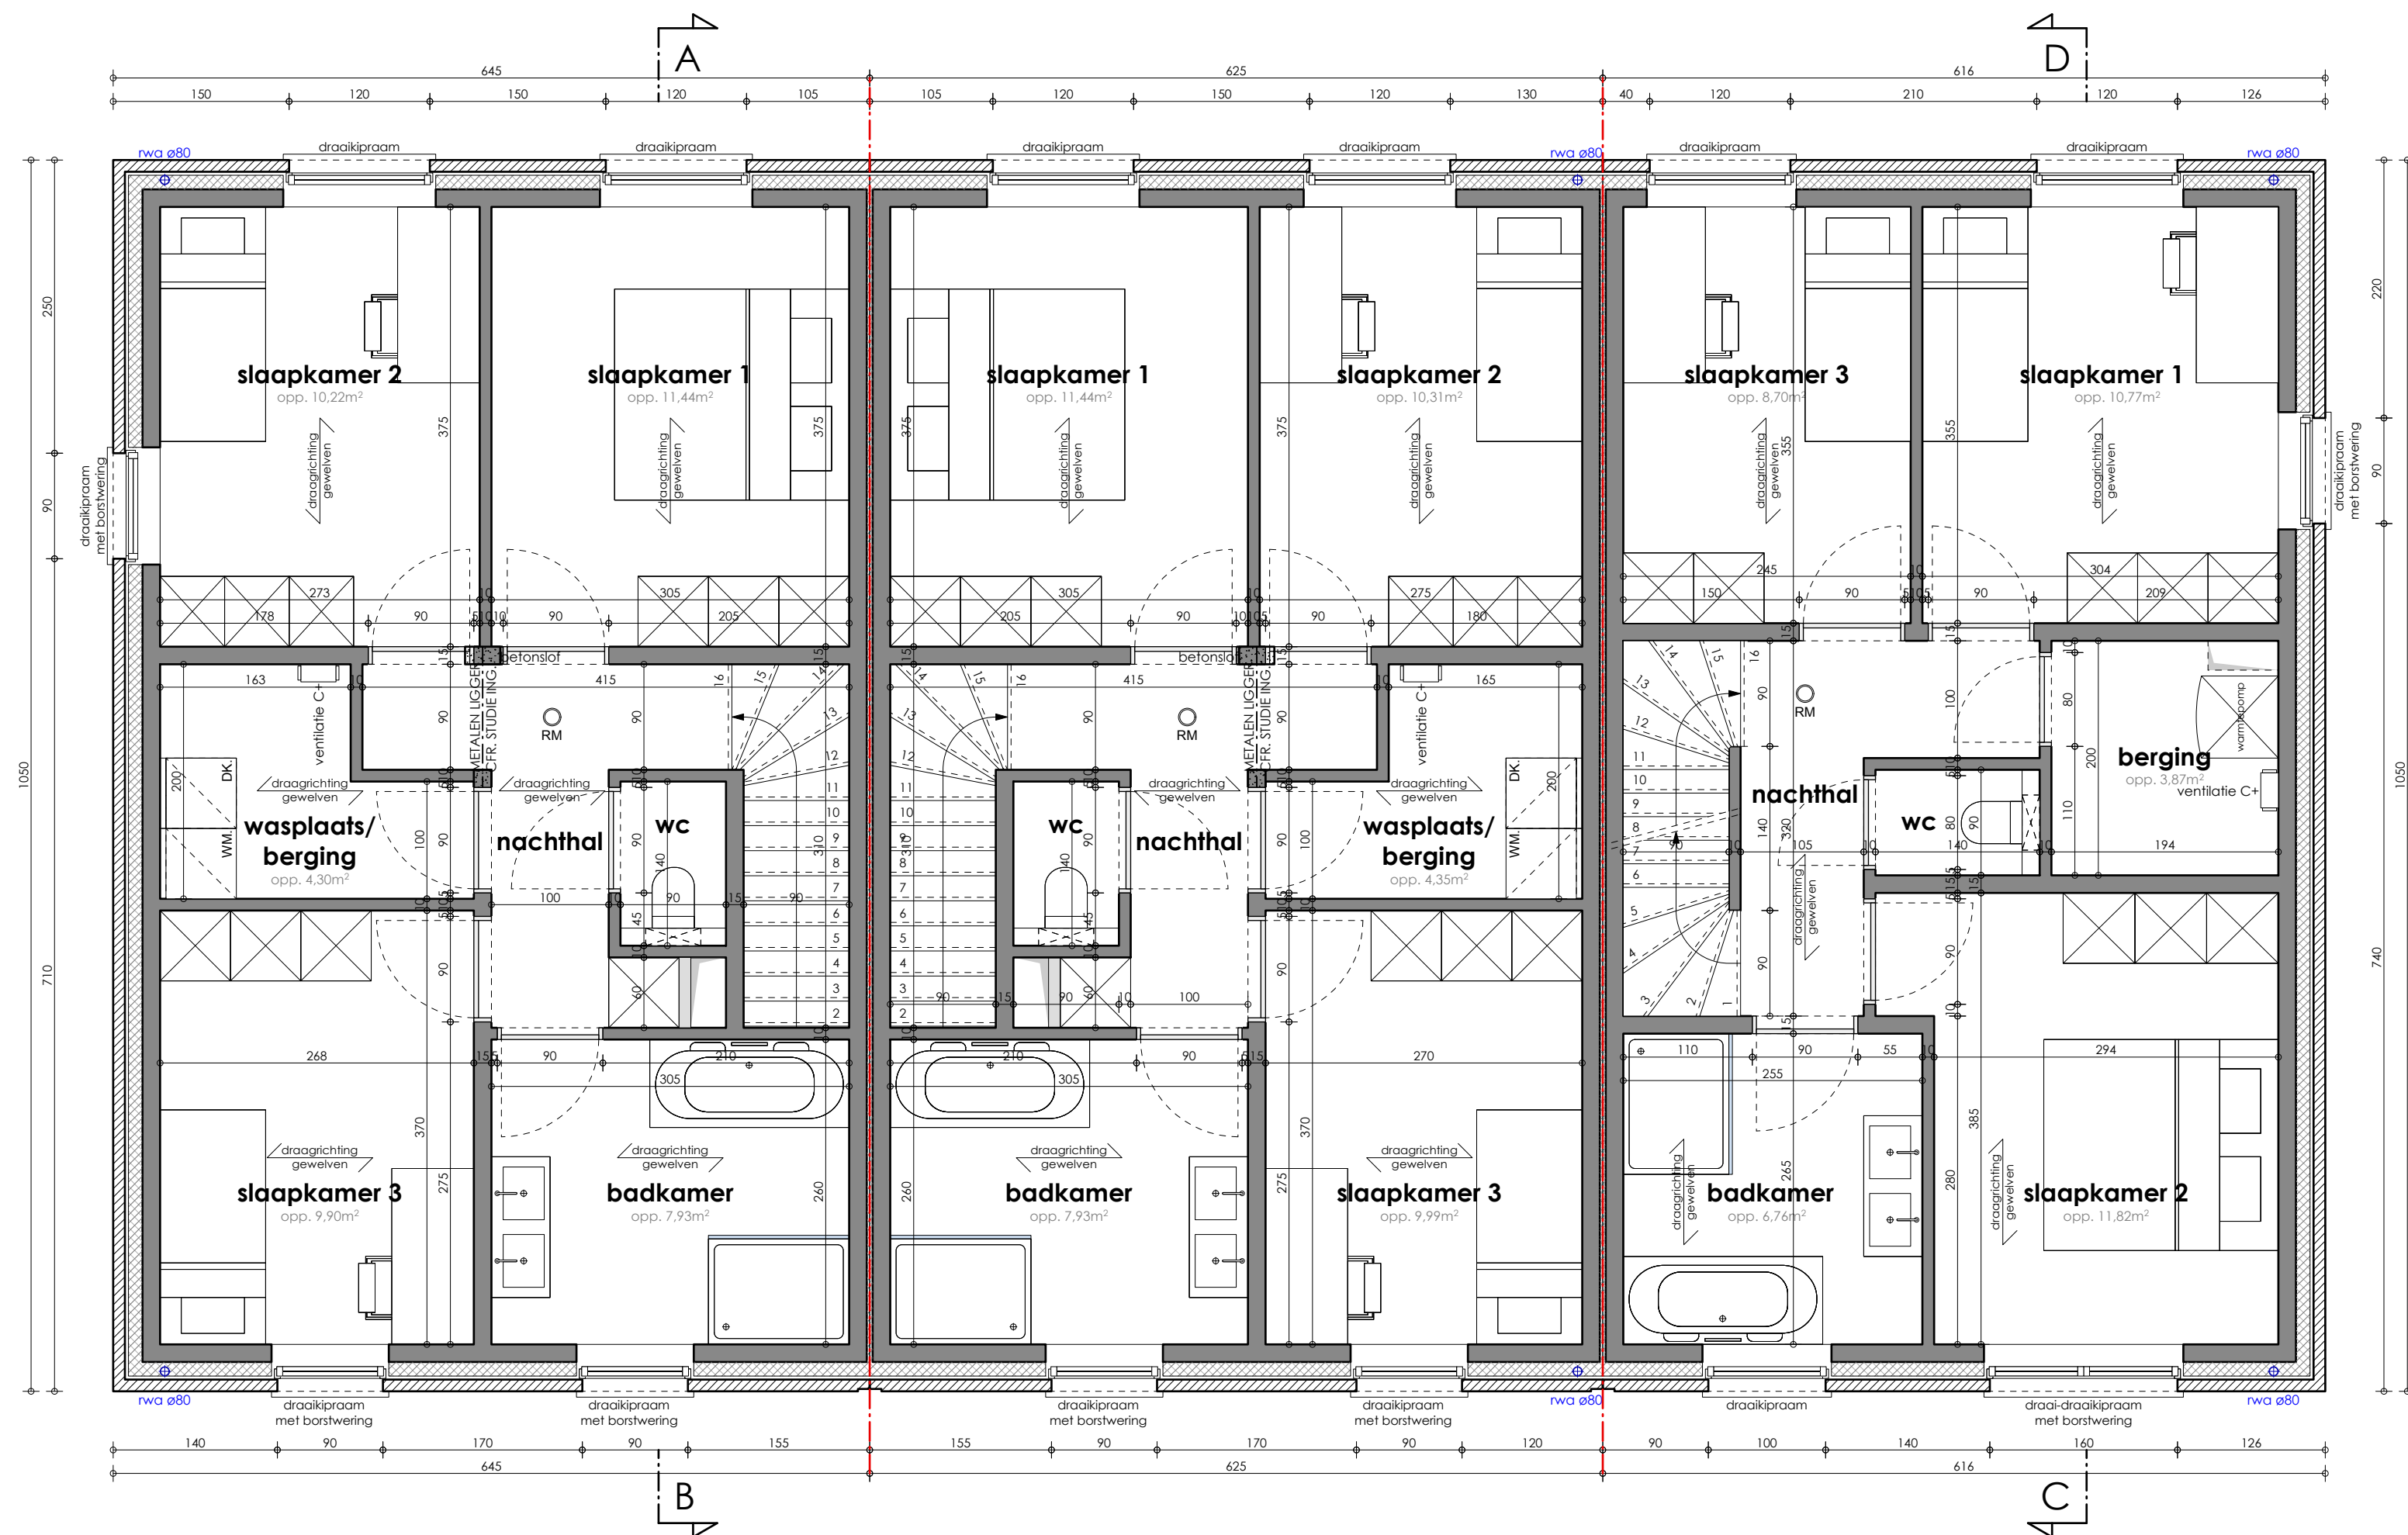

LOT 1
totale bruto opp: 135,44 m²
totale netto opp: 113,98 m²

NT VERDIEPING +1
schaal 1:50

0 1 2m

Bouwen van 28 woningen

240105
17.04.2025
Bredestraat 127
9041 Oostakker

