


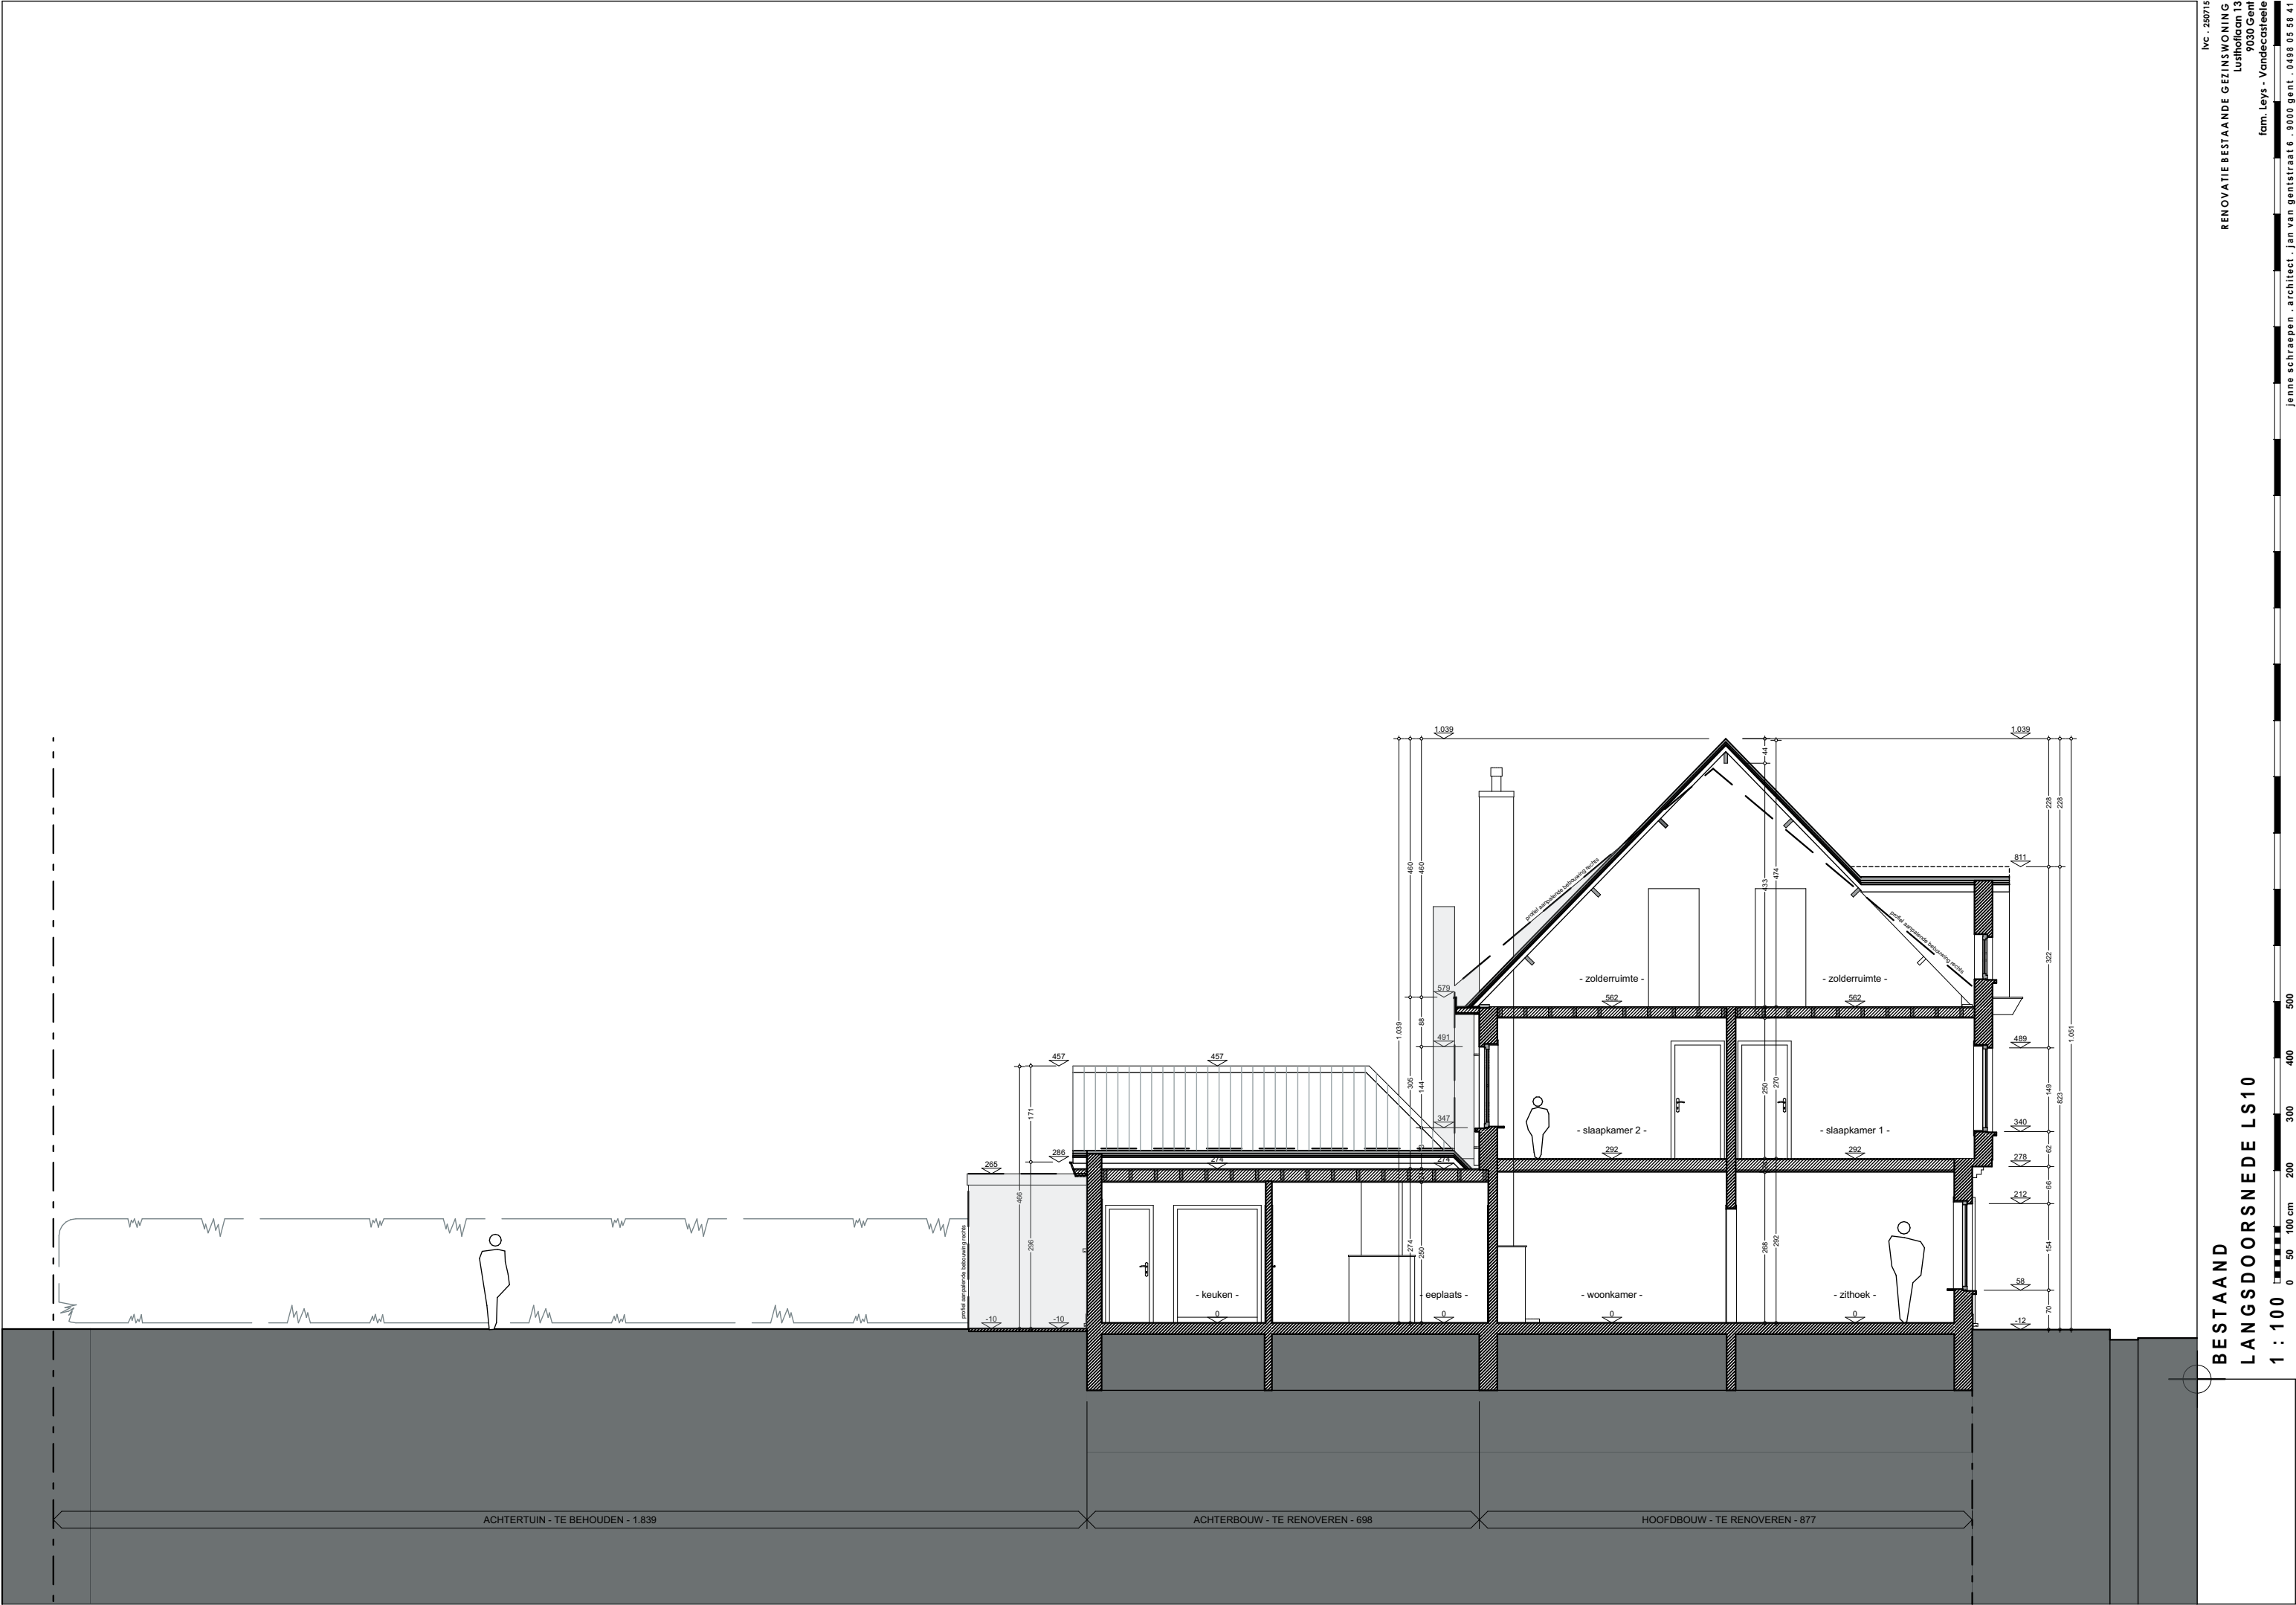

BESTAAND
LANGSDOORSNEDE LS10

1 : 100